

## **Appendix B**

**B1 PCI Map**

**B2 Construction Year**

**B3 Surface Type Map**


## **Appendix B**

### **B1 PCI Map**




## **Appendix B**

### **B2 Construction Year**

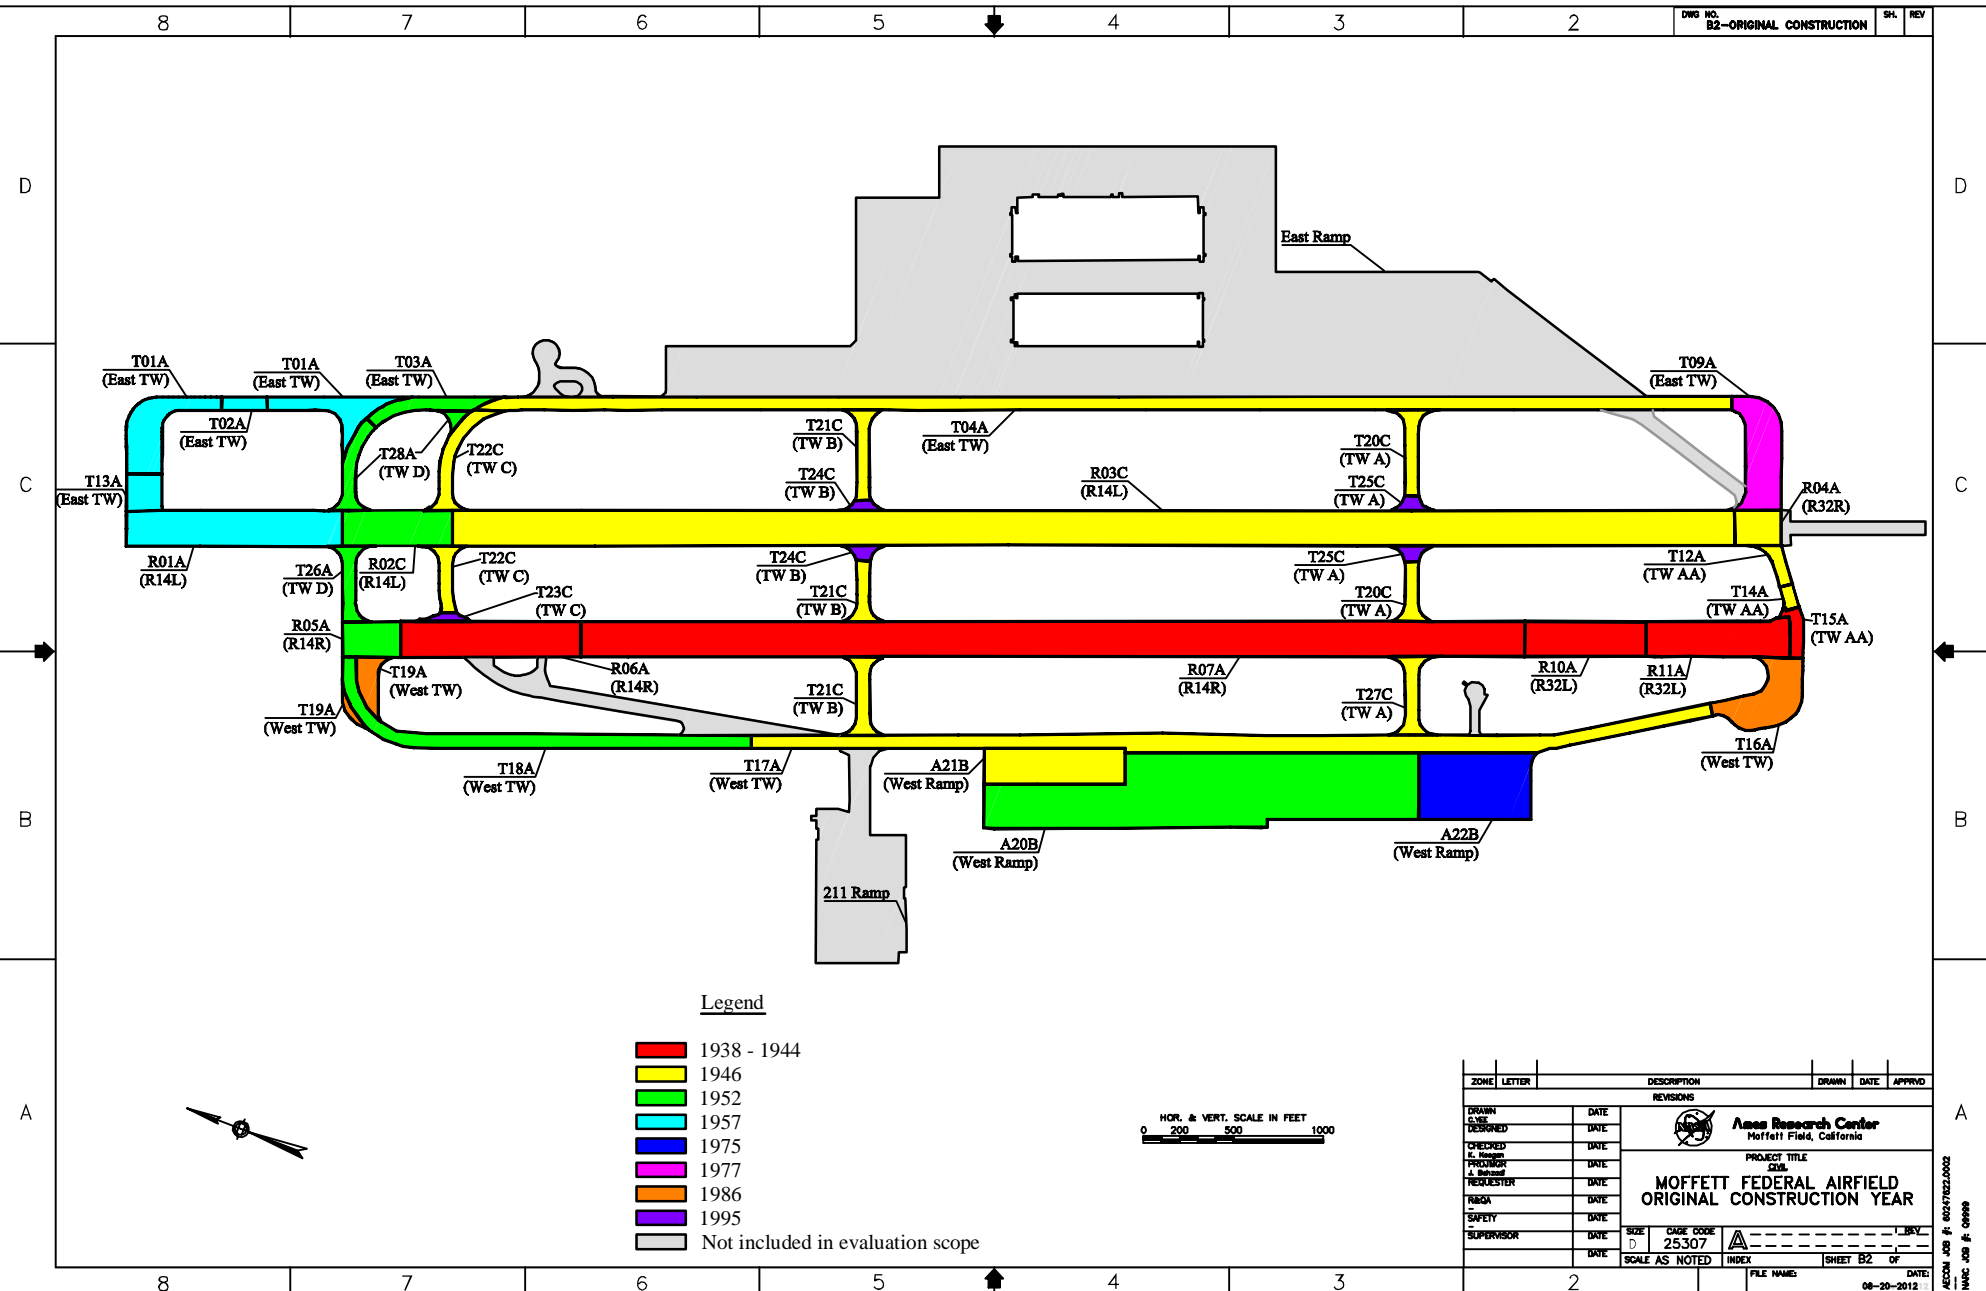

- Legend**
- 1938 - 1944
  - 1946
  - 1952
  - 1957
  - 1975
  - 1977
  - 1986
  - 1995
  - Not included in evaluation scope

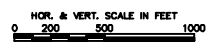


ZONE	LETTER	DESCRIPTION	DRAWN	DATE	APPROV
REVISIONS					
DRAWN	DATE	 <b>Ames Research Center</b> Moffett Field, California PROJECT TITLE 251L <b>MOFFETT FEDERAL AIRFIELD ORIGINAL CONSTRUCTION YEAR</b>			
DATE DESIGNED	DATE				
CHECKED	DATE				
PROJ. MGR.	DATE				
REQUESTER	DATE				
ISSUED	DATE	SCALE	BOOK	BY	
SAFETY	DATE	25307		INDEX	
SUPERVISOR	DATE	SCALE AS NOTED	INDEX	SHEET B2	OF
FILE NAME:			DATE:		
MOFFETT_FINAL_V1.DWG			08-20-2012		

I:\work\00247822\_Orange\400 TECHNICAL\A\_Draft\p\A\_map\Ames\00247822\_Orange\400 TECHNICAL\A\_Prior reports\ARC25\_MASTER PLAN.dwg  
 User: jmorris DATE: Aug 22, 2012 10:28:48 am

AECOM JOB #: 00247822.0002  
 AECOM JOB #: 000000


## **Appendix B**

### **B3 Surface Type Map**

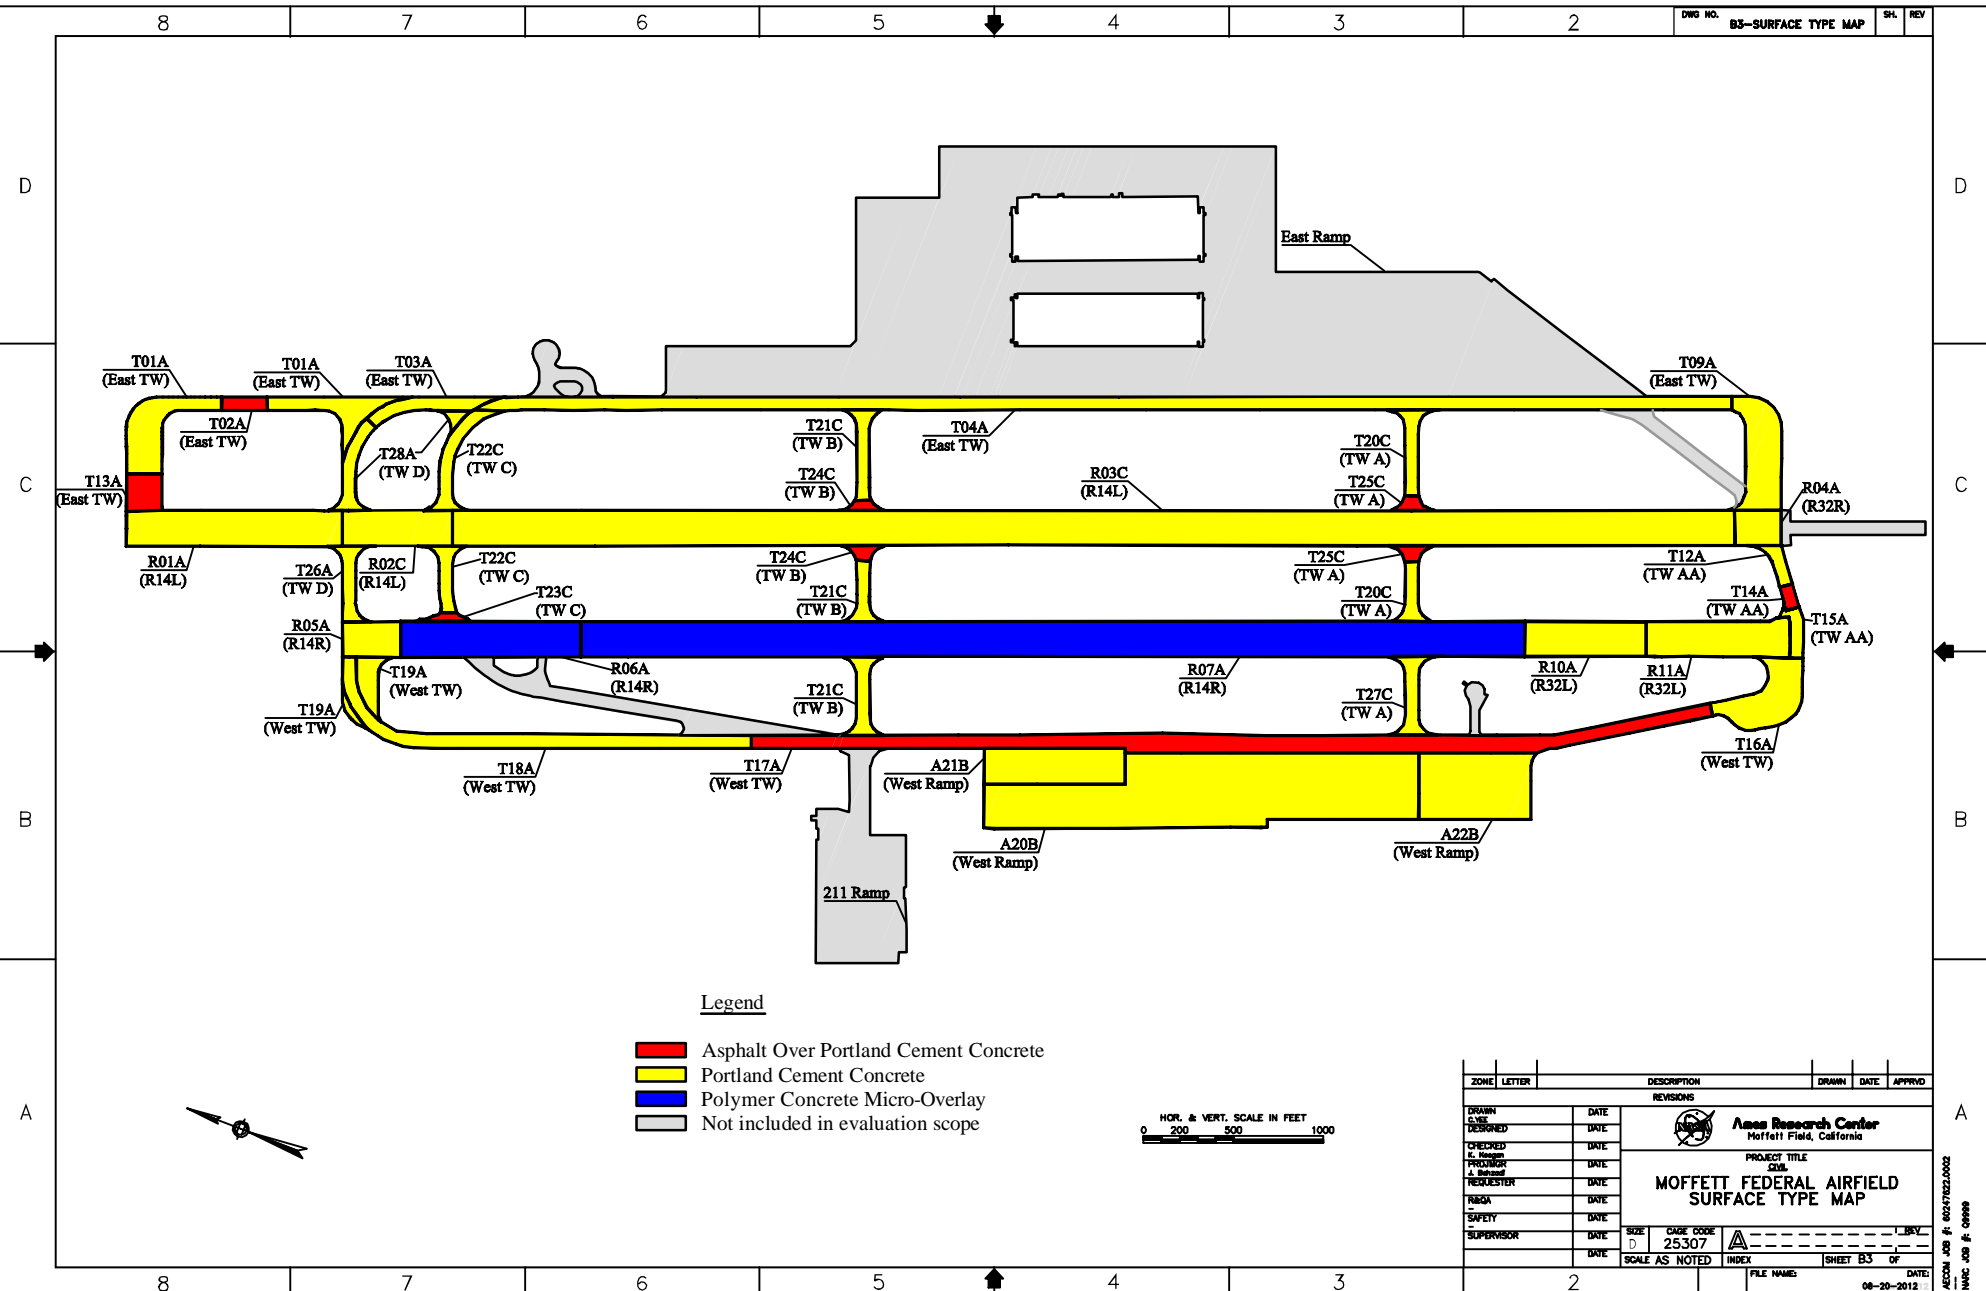

**Legend**

- Asphalt Over Portland Cement Concrete
- Portland Cement Concrete
- Polymer Concrete Micro-Overlay
- Not included in evaluation scope

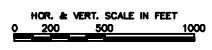

ZONE	LETTER	DESCRIPTION	DRAWN	DATE	APPROV																			
<table border="1" style="width: 100%; border-collapse: collapse;"> <tr> <td colspan="2">DRAWN</td> <td>DATE</td> <td rowspan="6" style="text-align: center;">   <b>Ames Research Center</b>                      Moffett Field, California                 </td> </tr> <tr> <td colspan="2">DATE DESIGNED</td> <td>DATE</td> </tr> <tr> <td colspan="2">CHECKED</td> <td>DATE</td> </tr> <tr> <td colspan="2">PROJECTOR</td> <td>DATE</td> </tr> <tr> <td colspan="2">REQUESTER</td> <td>DATE</td> </tr> <tr> <td colspan="2">SUPERVISOR</td> <td>DATE</td> </tr> </table>						DRAWN		DATE	 <b>Ames Research Center</b> Moffett Field, California	DATE DESIGNED		DATE	CHECKED		DATE	PROJECTOR		DATE	REQUESTER		DATE	SUPERVISOR		DATE
DRAWN		DATE	 <b>Ames Research Center</b> Moffett Field, California																					
DATE DESIGNED		DATE																						
CHECKED		DATE																						
PROJECTOR		DATE																						
REQUESTER		DATE																						
SUPERVISOR		DATE																						
<b>PROJECT TITLE</b> 2511 <b>MOFFETT FEDERAL AIRFIELD</b> <b>SURFACE TYPE MAP</b>																								
SCALE AS NOTED		INDEX	SHEET B3 OF																					
FILE NAME: 08-20-2012					DATE:																			

L:\work\08247822\_Orange\400 TECHNICAL\A\_Draft\p\A\_map\Ames\08247822\_Orange\400 TECHNICAL\A\_Prior reports\WCSG\_MASTER PLAN.dwg  
 User: jharris DATE: Aug 22, 2012 10:58:08 am

AECOM JOB #: 08247822-002  
 WAC JOB #: 08080