


Appendix E

Long Term Plan

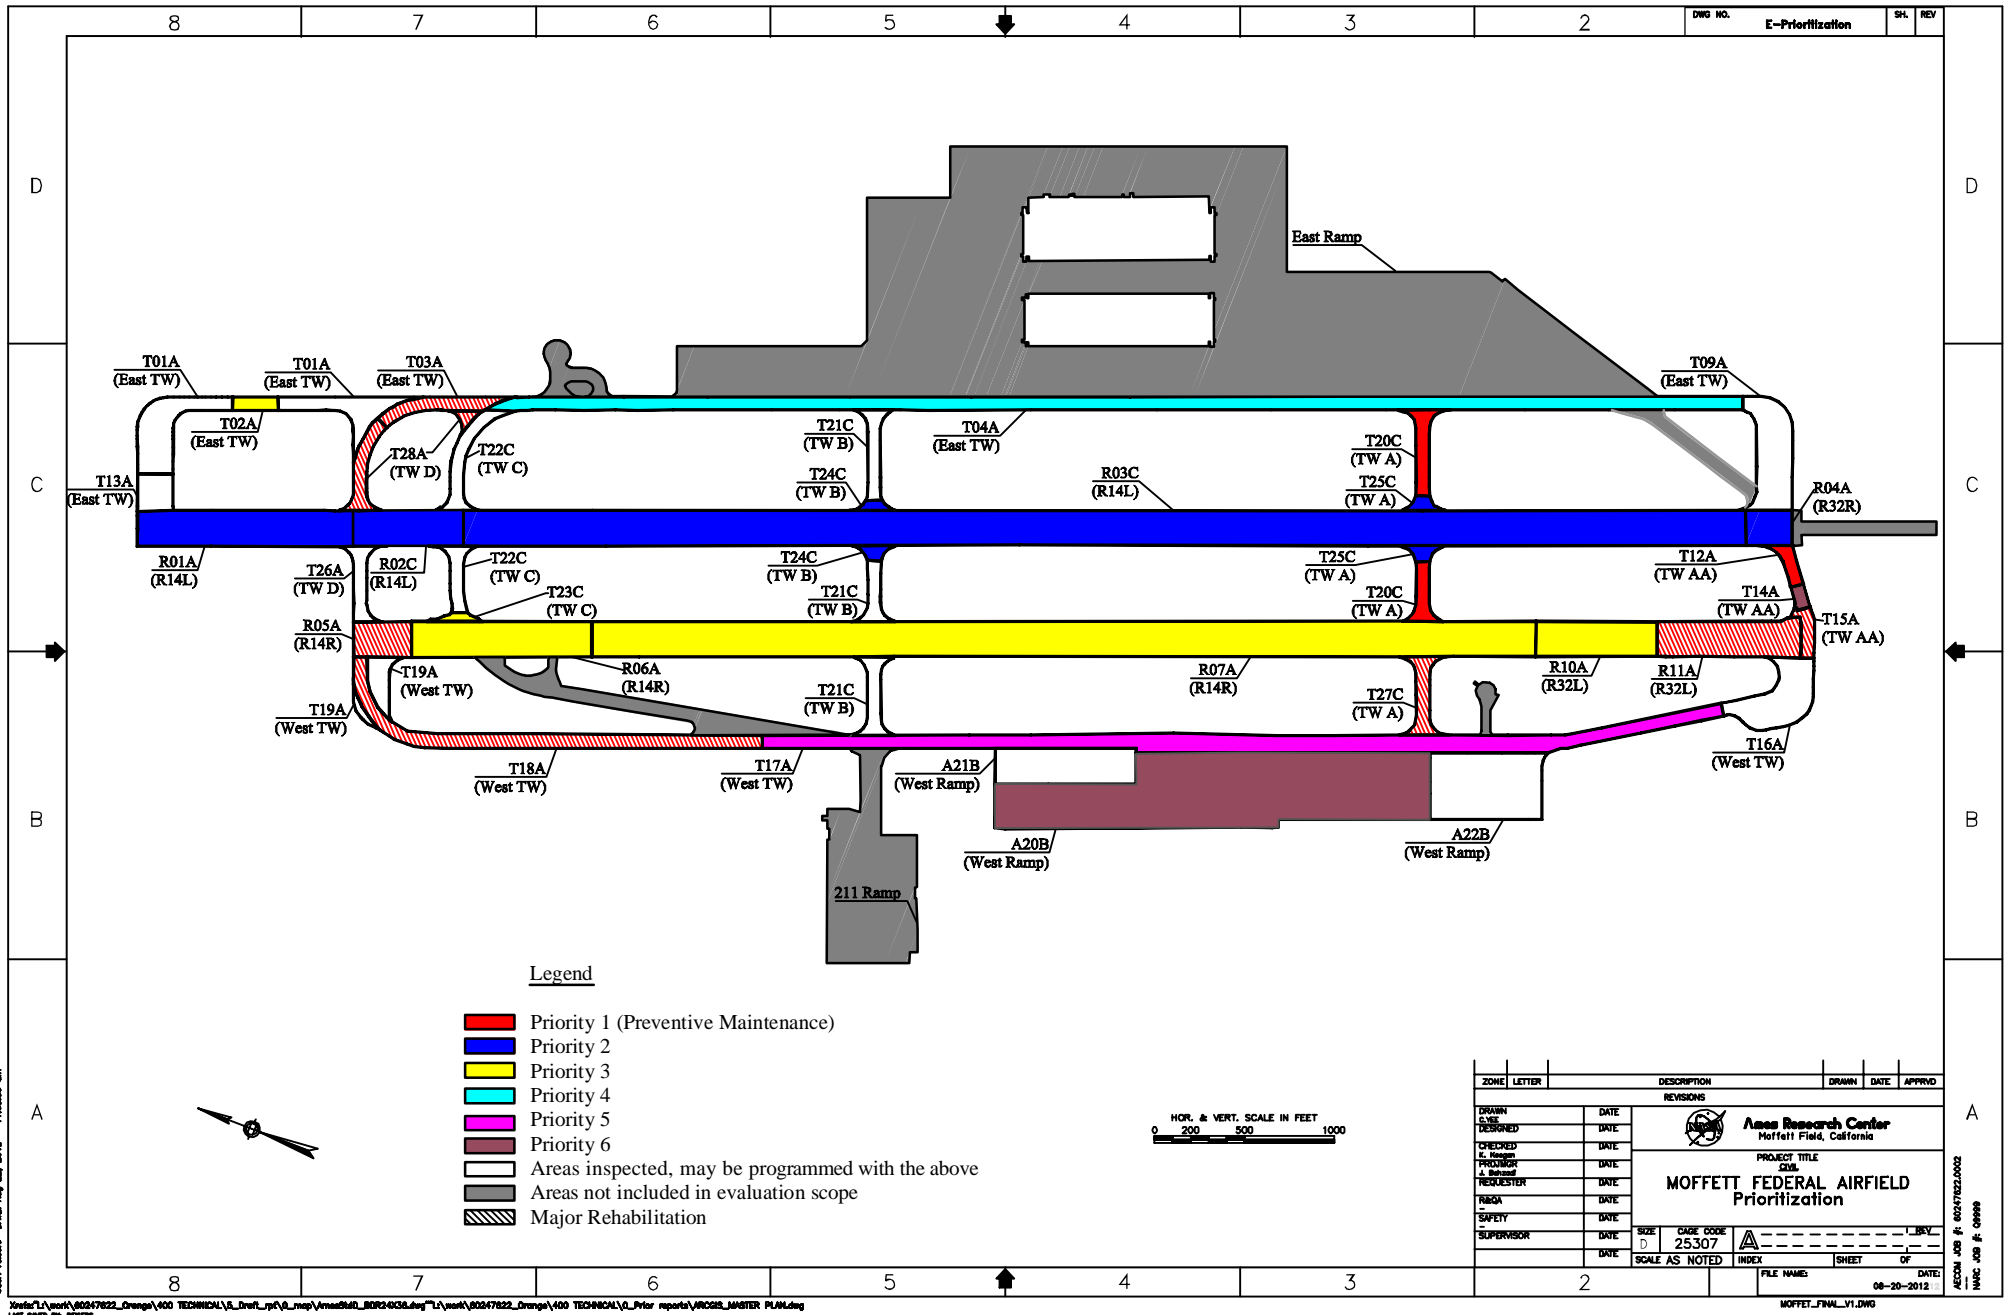

- Legend**
- Priority 1 (Preventive Maintenance)
 - Priority 2
 - Priority 3
 - Priority 4
 - Priority 5
 - Priority 6
 - Areas inspected, may be programmed with the above
 - Areas not included in evaluation scope
 - Major Rehabilitation

ZONE LETTER		DESCRIPTION		DRAWN	DATE	APPROV
REVISIONS						
DRAWN	DATE					
DATE DESIGNED	DATE					
CHECKED	DATE					
PROJECTOR	DATE					
REQUESTER	DATE					
TRNG	DATE					
SAFETY	DATE					
SUPERVISOR	DATE					
SCALE AS NOTED		INDEX	SHEET	DATE		
			OF	08-20-2012		
FILE NAME:				DATE:		
MOFFETT_FFWAL_V1.DWG				08-20-2012		

L:\work\00247822_Orange\400 TECHNICAL\A_Draft\p\A_map\Area\00247822_Orange\400 TECHNICAL\A_Prior reports\MOFFET_MASTER PLAN.dwg
 User: mason DATE: Aug 22, 2012 - 11:58:55 am

AECOM JOB #: 00247822-002
 HVAC JOB #: 00000