


DRAWN BY:		MOFFETT FIELD NAVAL AIR STATION, HANGAR NO. 1		SHEET		HISTORIC AMERICAN	
MOFFETT FIELD NAVAL AIR STATION		U.S. NAVAL AIR STATION SUNNYVALE, CALIFORNIA, HISTORIC DISTRICT, CUMMINS AVENUE		OF 17		ENGINEERING RECORD	
RECORDING PROJECT		SANTA CLARA COUNTY		CALIFORNIA		CA-335A	
NATIONAL PARK SERVICE							
UNITED STATES DEPARTMENT OF THE INTERIOR							
						LIBRARY OF CONGRESS	
						INDEX NUMBER	

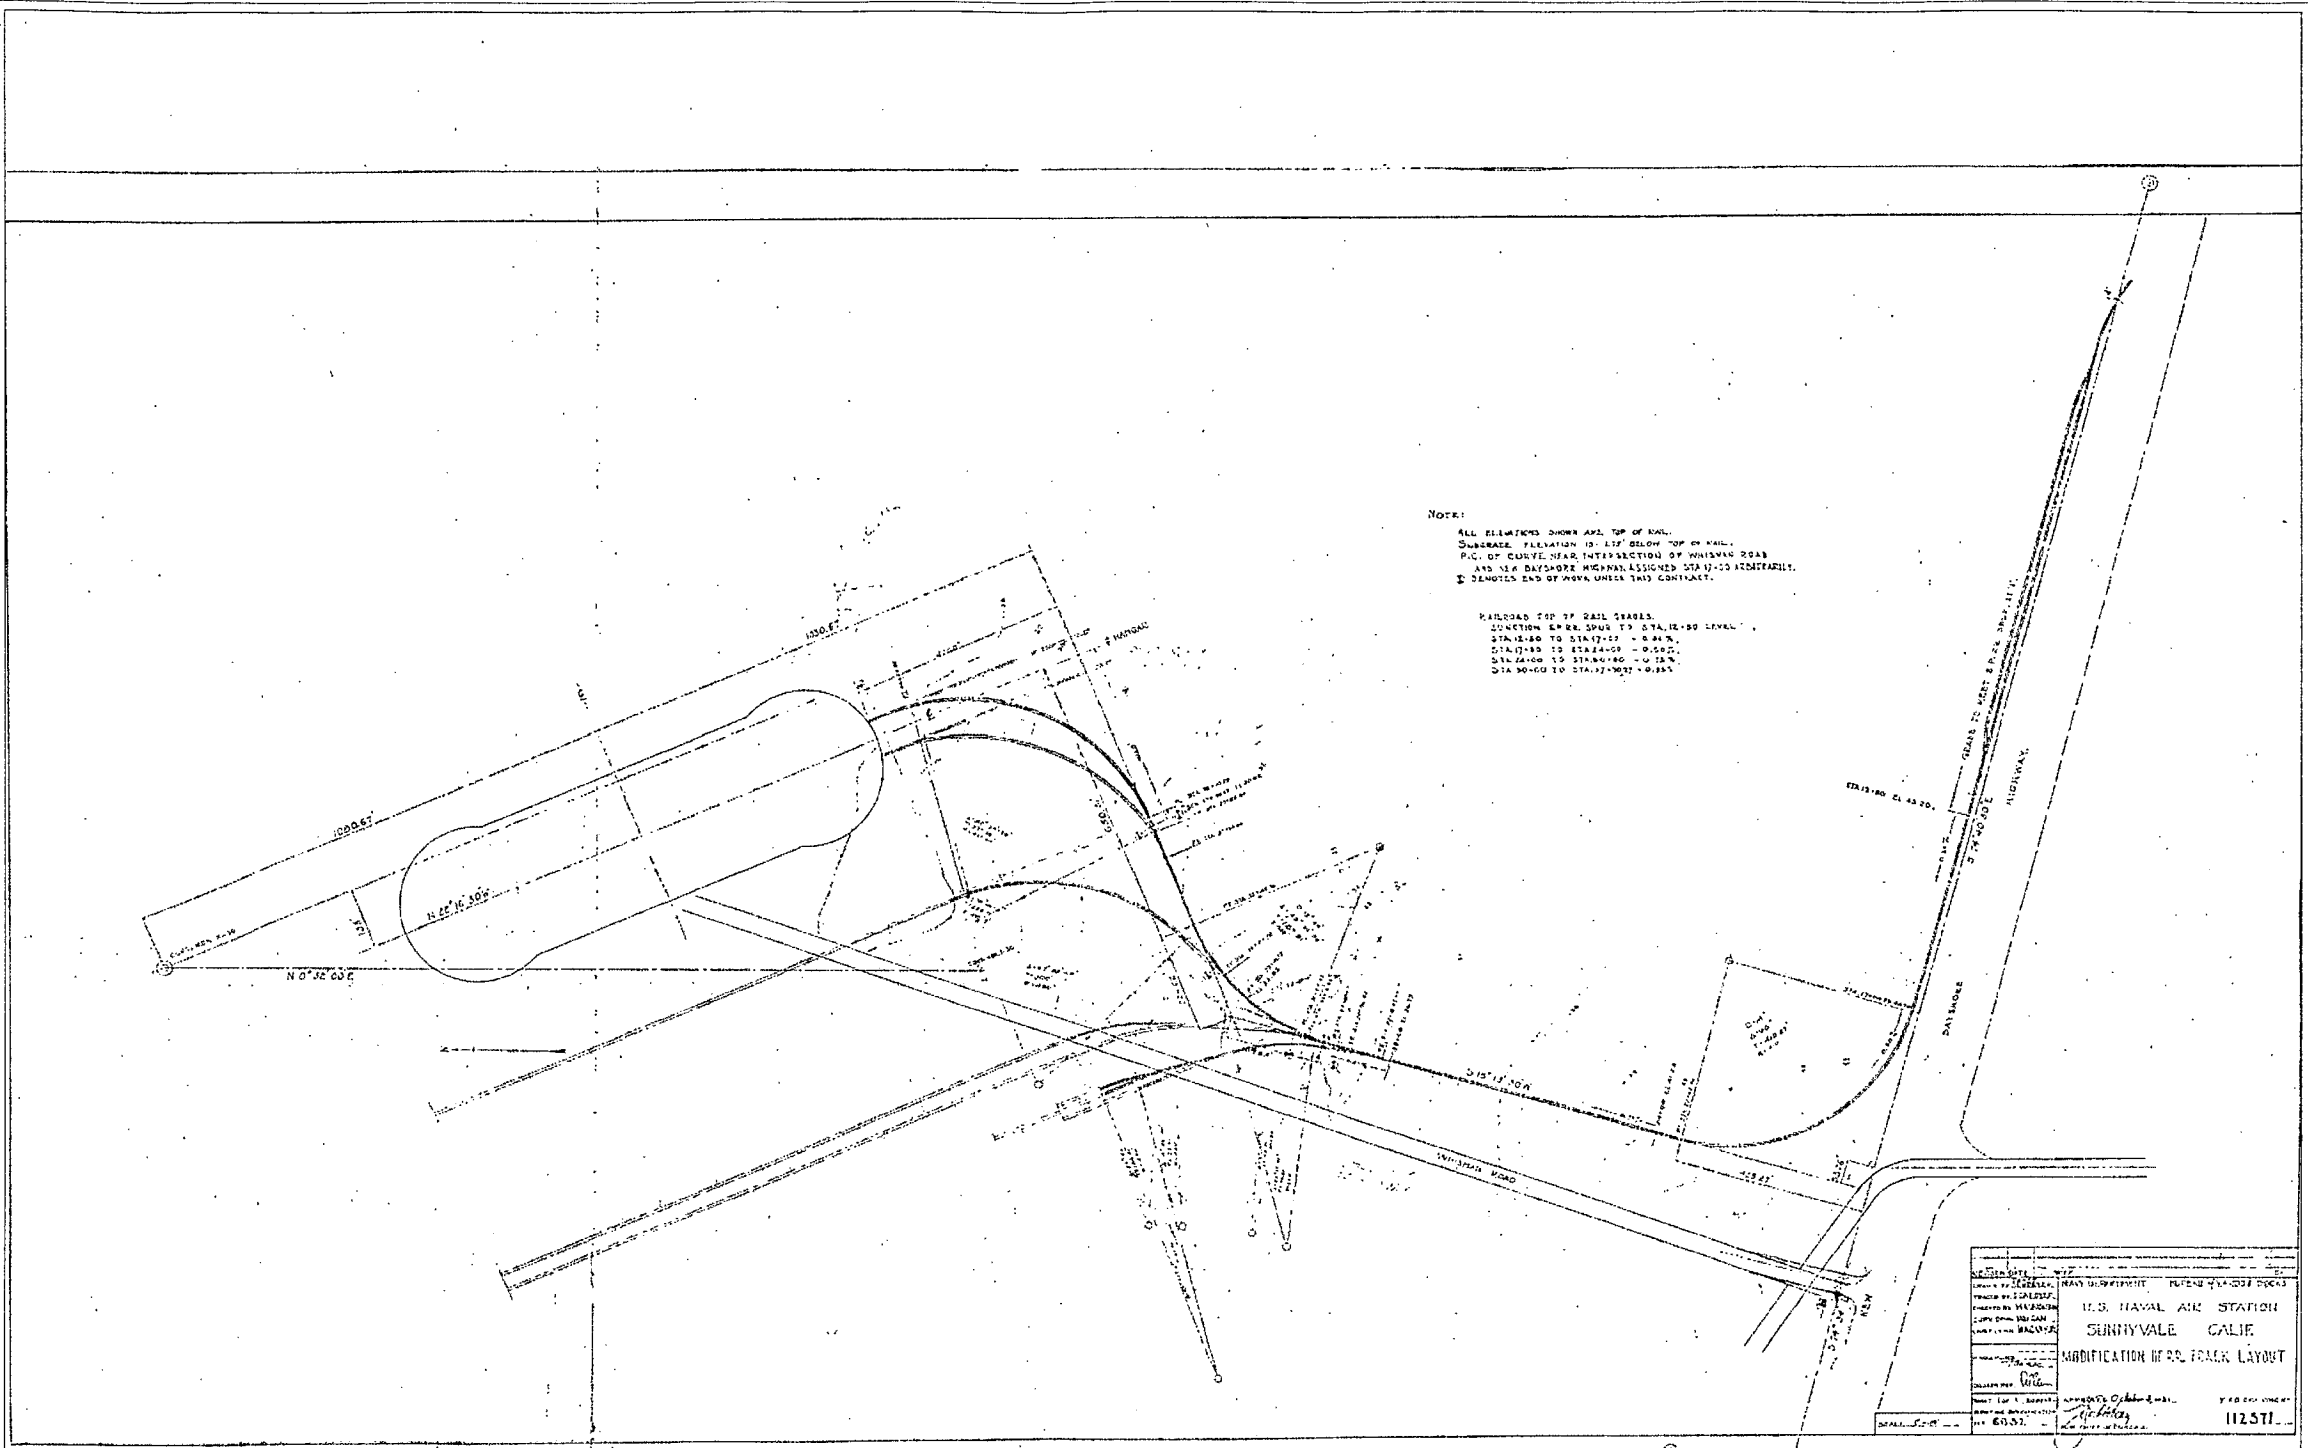

DRAWN BY:


MOFFETT FIELD NAVAL AIR STATION
RECORDING PROJECT
NATIONAL PARK SERVICE
UNITED STATES DEPARTMENT OF THE INTERIOR

MOFFETT FIELD NAVAL AIR STATION, HANGAR NO. 1
U.S. NAVAL AIR STATION SUNNYVALE, CALIFORNIA, HISTORIC DISTRICT, CUMMINS AVENUE
SUNNYVALE VICINITY SANTA CLARA COUNTY CALIFORNIA

SHEET
2 OF 17

HISTORIC AMERICAN
ENGINEERING RECORD
CA-335A

LIBRARY OF CONGRESS
INDEX NUMBER

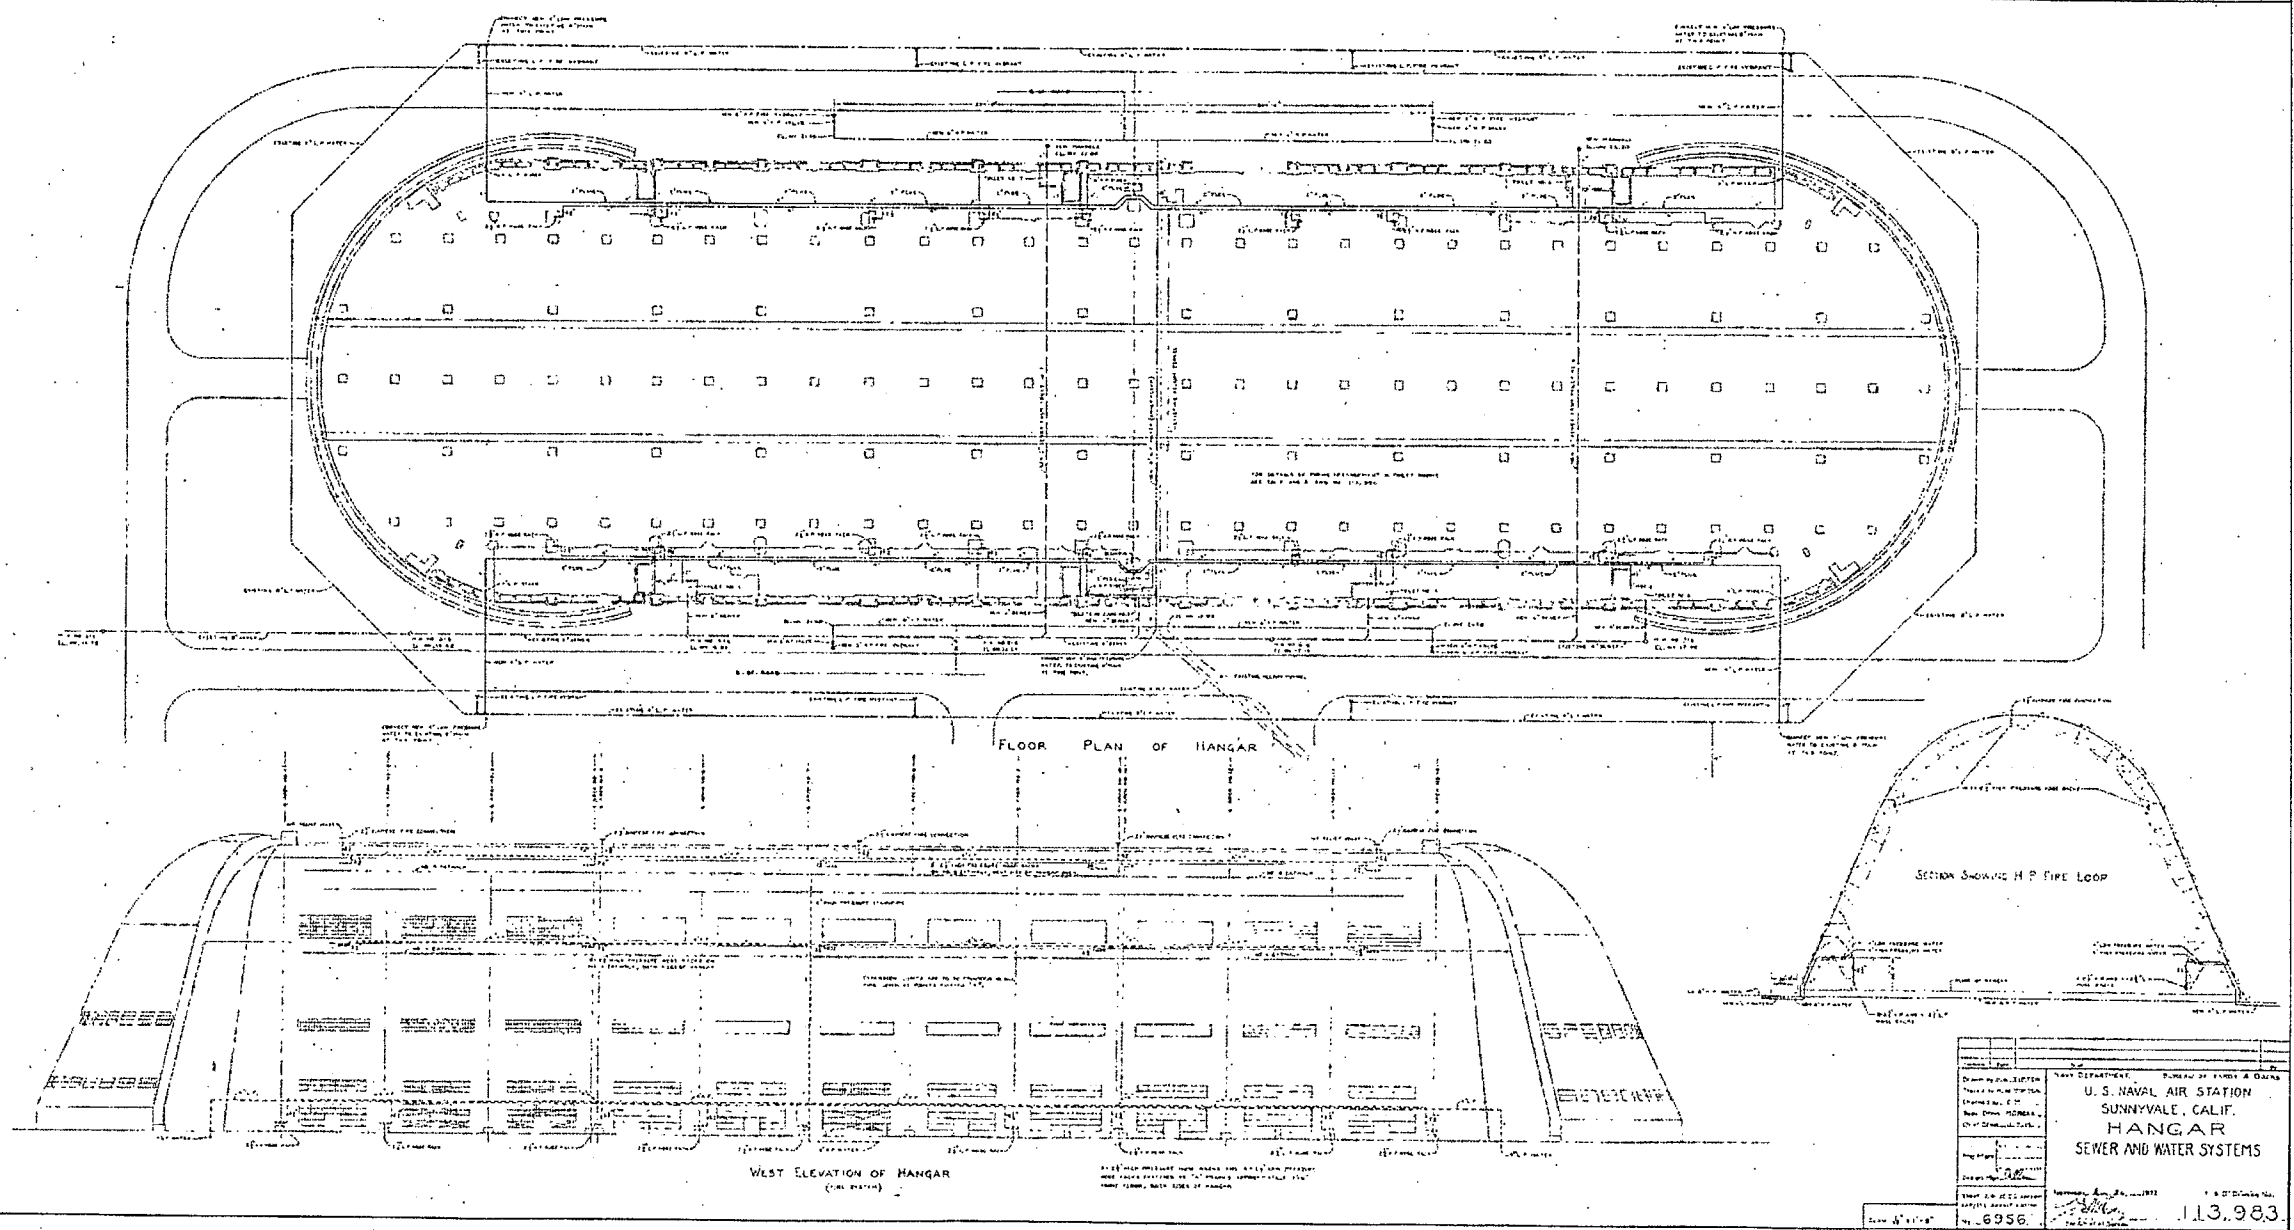

DRAWN BY:


MOFFETT FIELD NAVAL AIR STATION
RECORDING PROJECT
NATIONAL PARK SERVICE
UNITED STATES DEPARTMENT OF THE INTERIOR



MOFFETT FIELD NAVAL AIR STATION, HANGAR NO. 1
U.S. NAVAL AIR STATION SUNNYVALE, CALIFORNIA, HISTORIC DISTRICT, CUMMINS AVENUE
SUNNYVALE VICINITY SANTA CLARA COUNTY

CALIFORNIA 3 OF 17

HISTORIC AMERICAN
ENGINEERING RECORD
CA-335A


LIBRARY OF CONGRESS
INDEX NUMBER

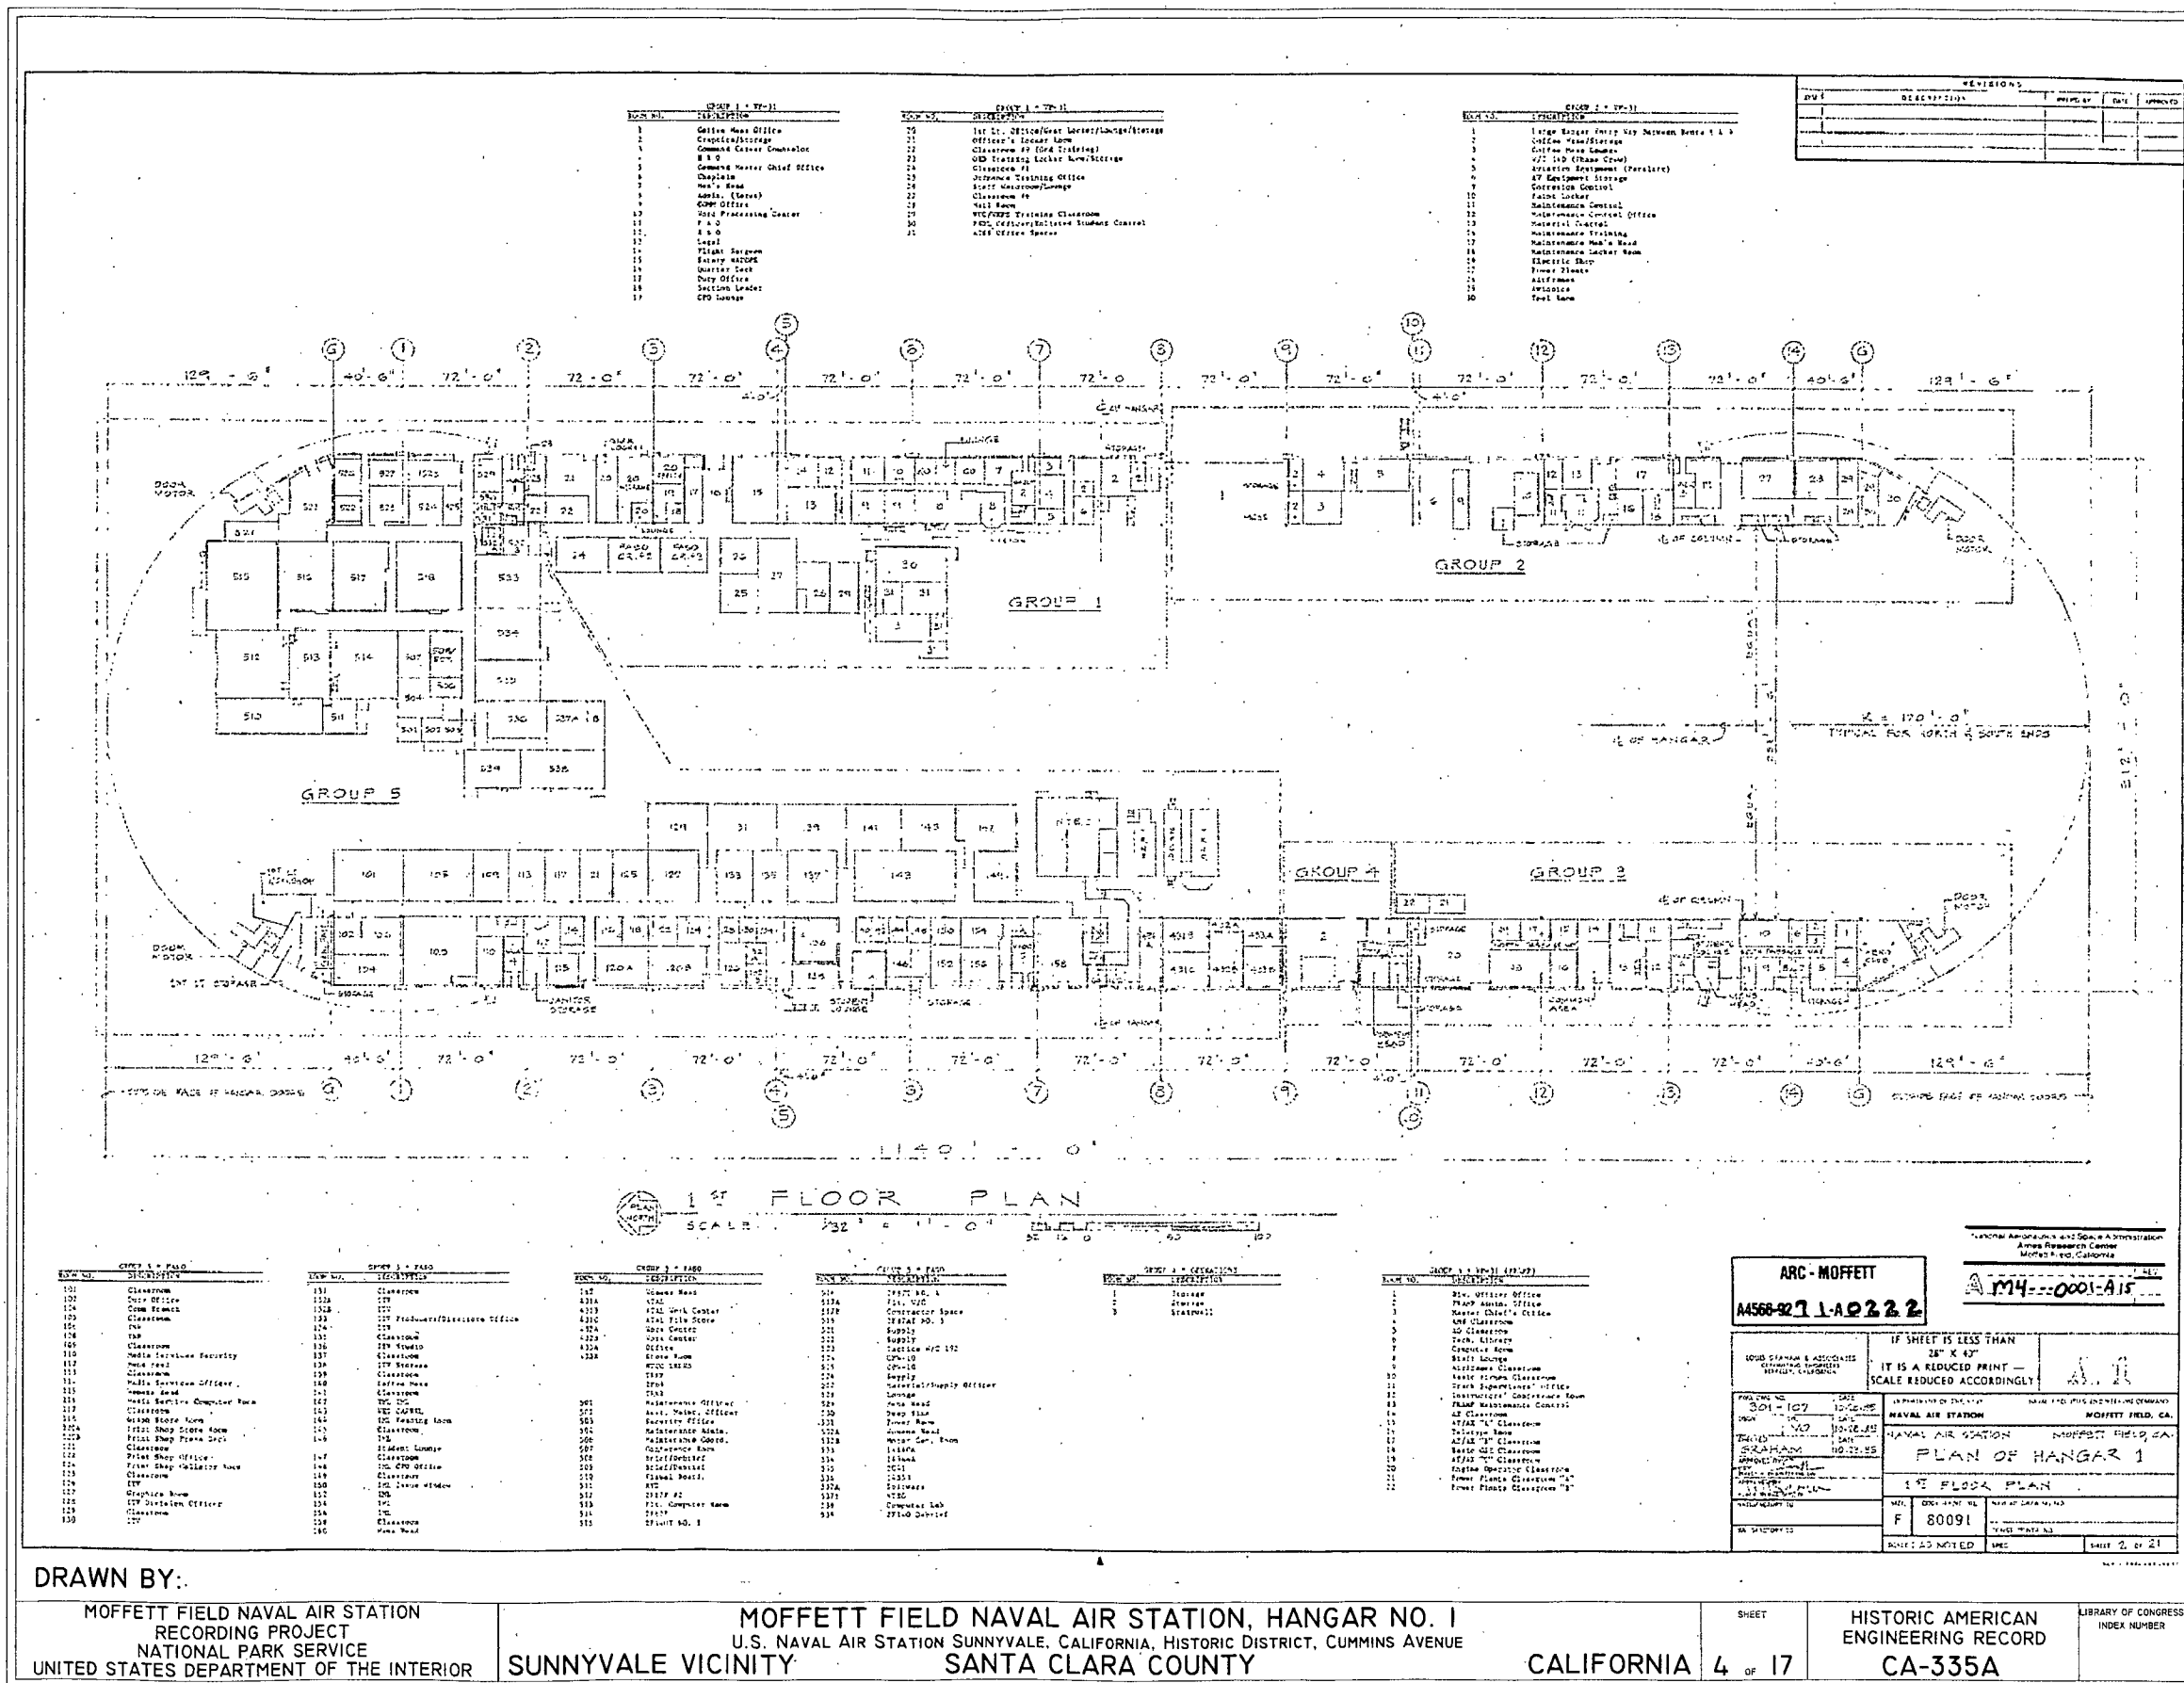


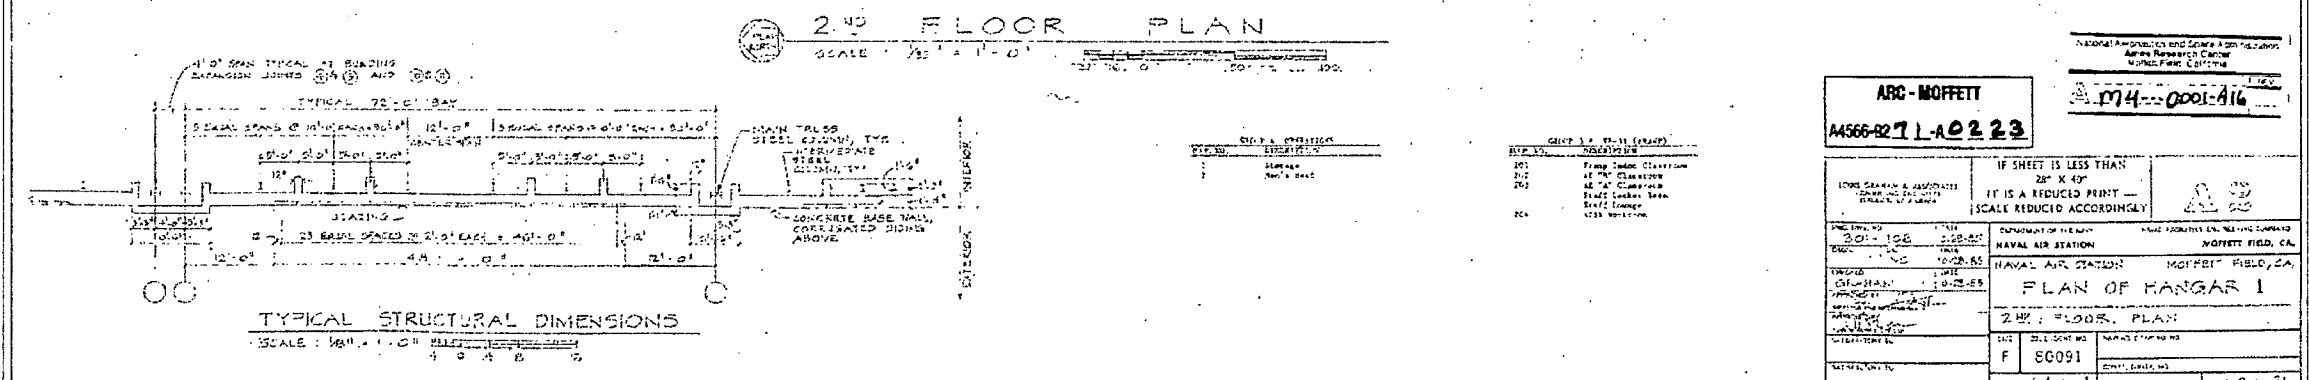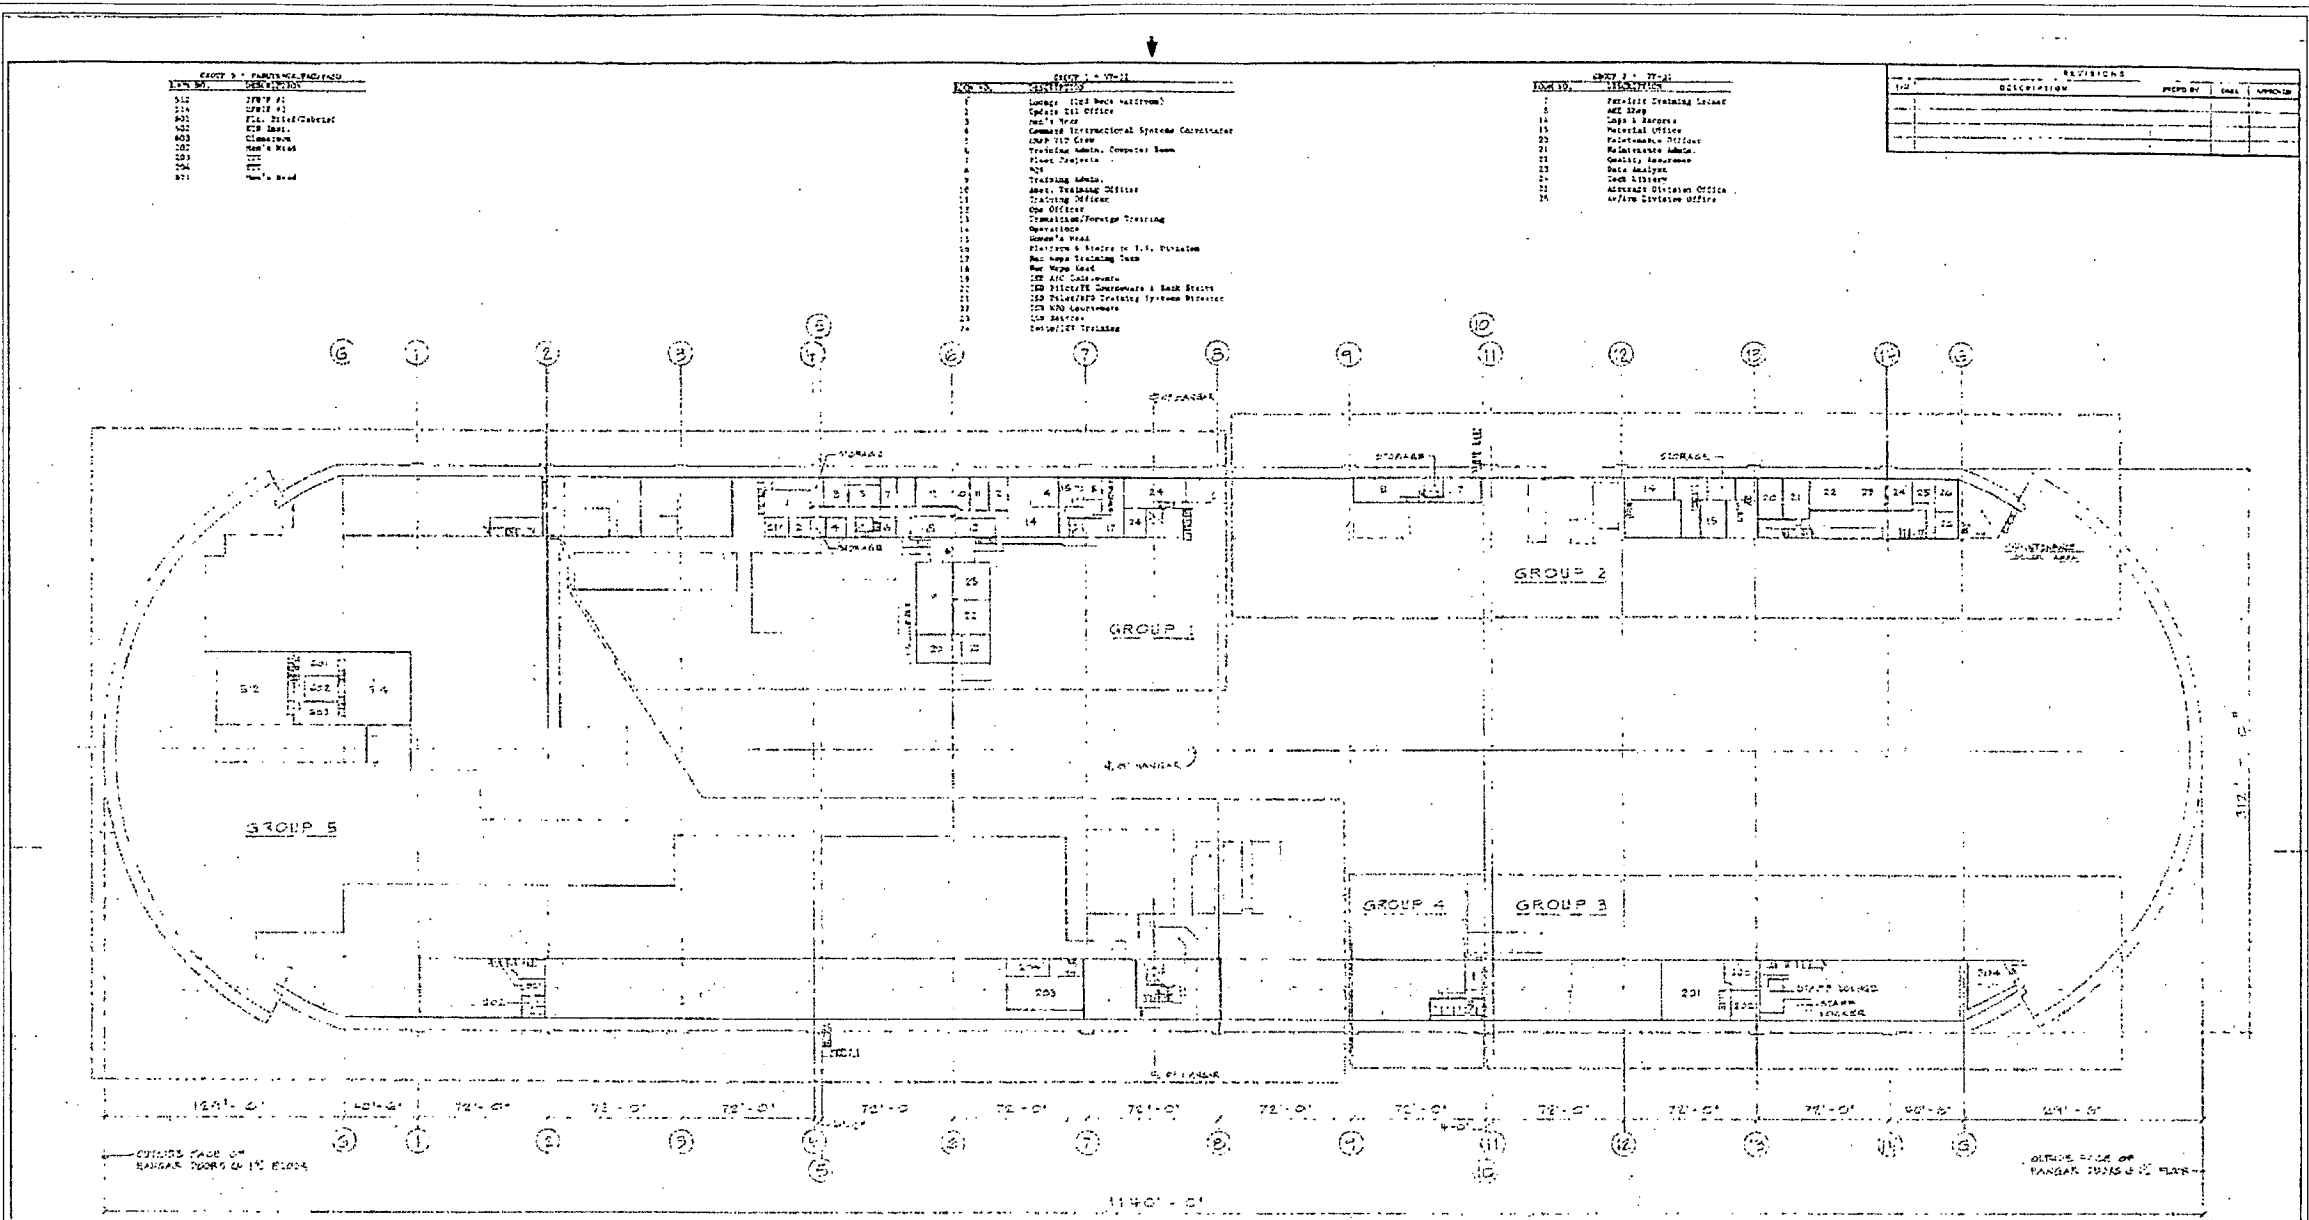


DRAWN BY: MOFFETT FIELD NAVAL AIR STATION RECORDING PROJECT NATIONAL PARK SERVICE UNITED STATES DEPARTMENT OF THE INTERIOR		MOFFETT FIELD NAVAL AIR STATION, HANGAR NO. 1 U.S. NAVAL AIR STATION SUNNYVALE, CALIFORNIA, HISTORIC DISTRICT, CUMMINS AVENUE SUNNYVALE VICINITY SANTA CLARA COUNTY CALIFORNIA		SHEET 5 OF 17	HISTORIC AMERICAN ENGINEERING RECORD CA-335A	LIBRARY OF CONGRESS INDEX NUMBER
---	--	---	--	------------------	--	-------------------------------------

IF REPRODUCED, PLEASE CREDIT THE HISTORIC AMERICAN ENGINEERING RECORD, NATIONAL PARK SERVICE, NAME OF DELINEATOR, DATE OF DRAWING

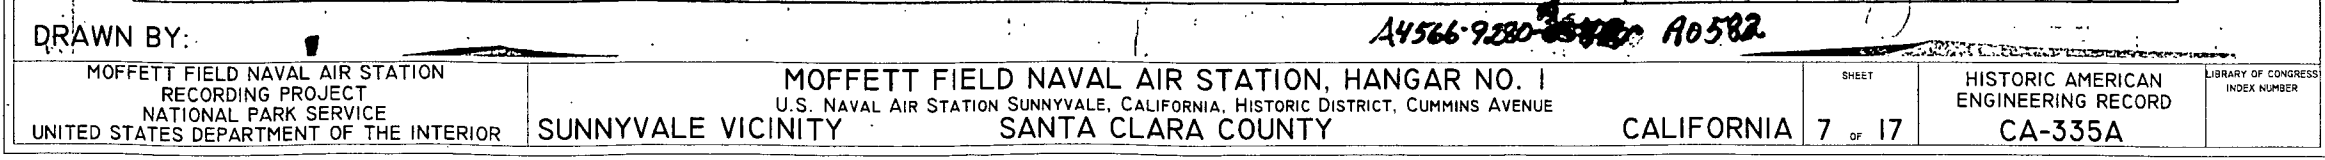

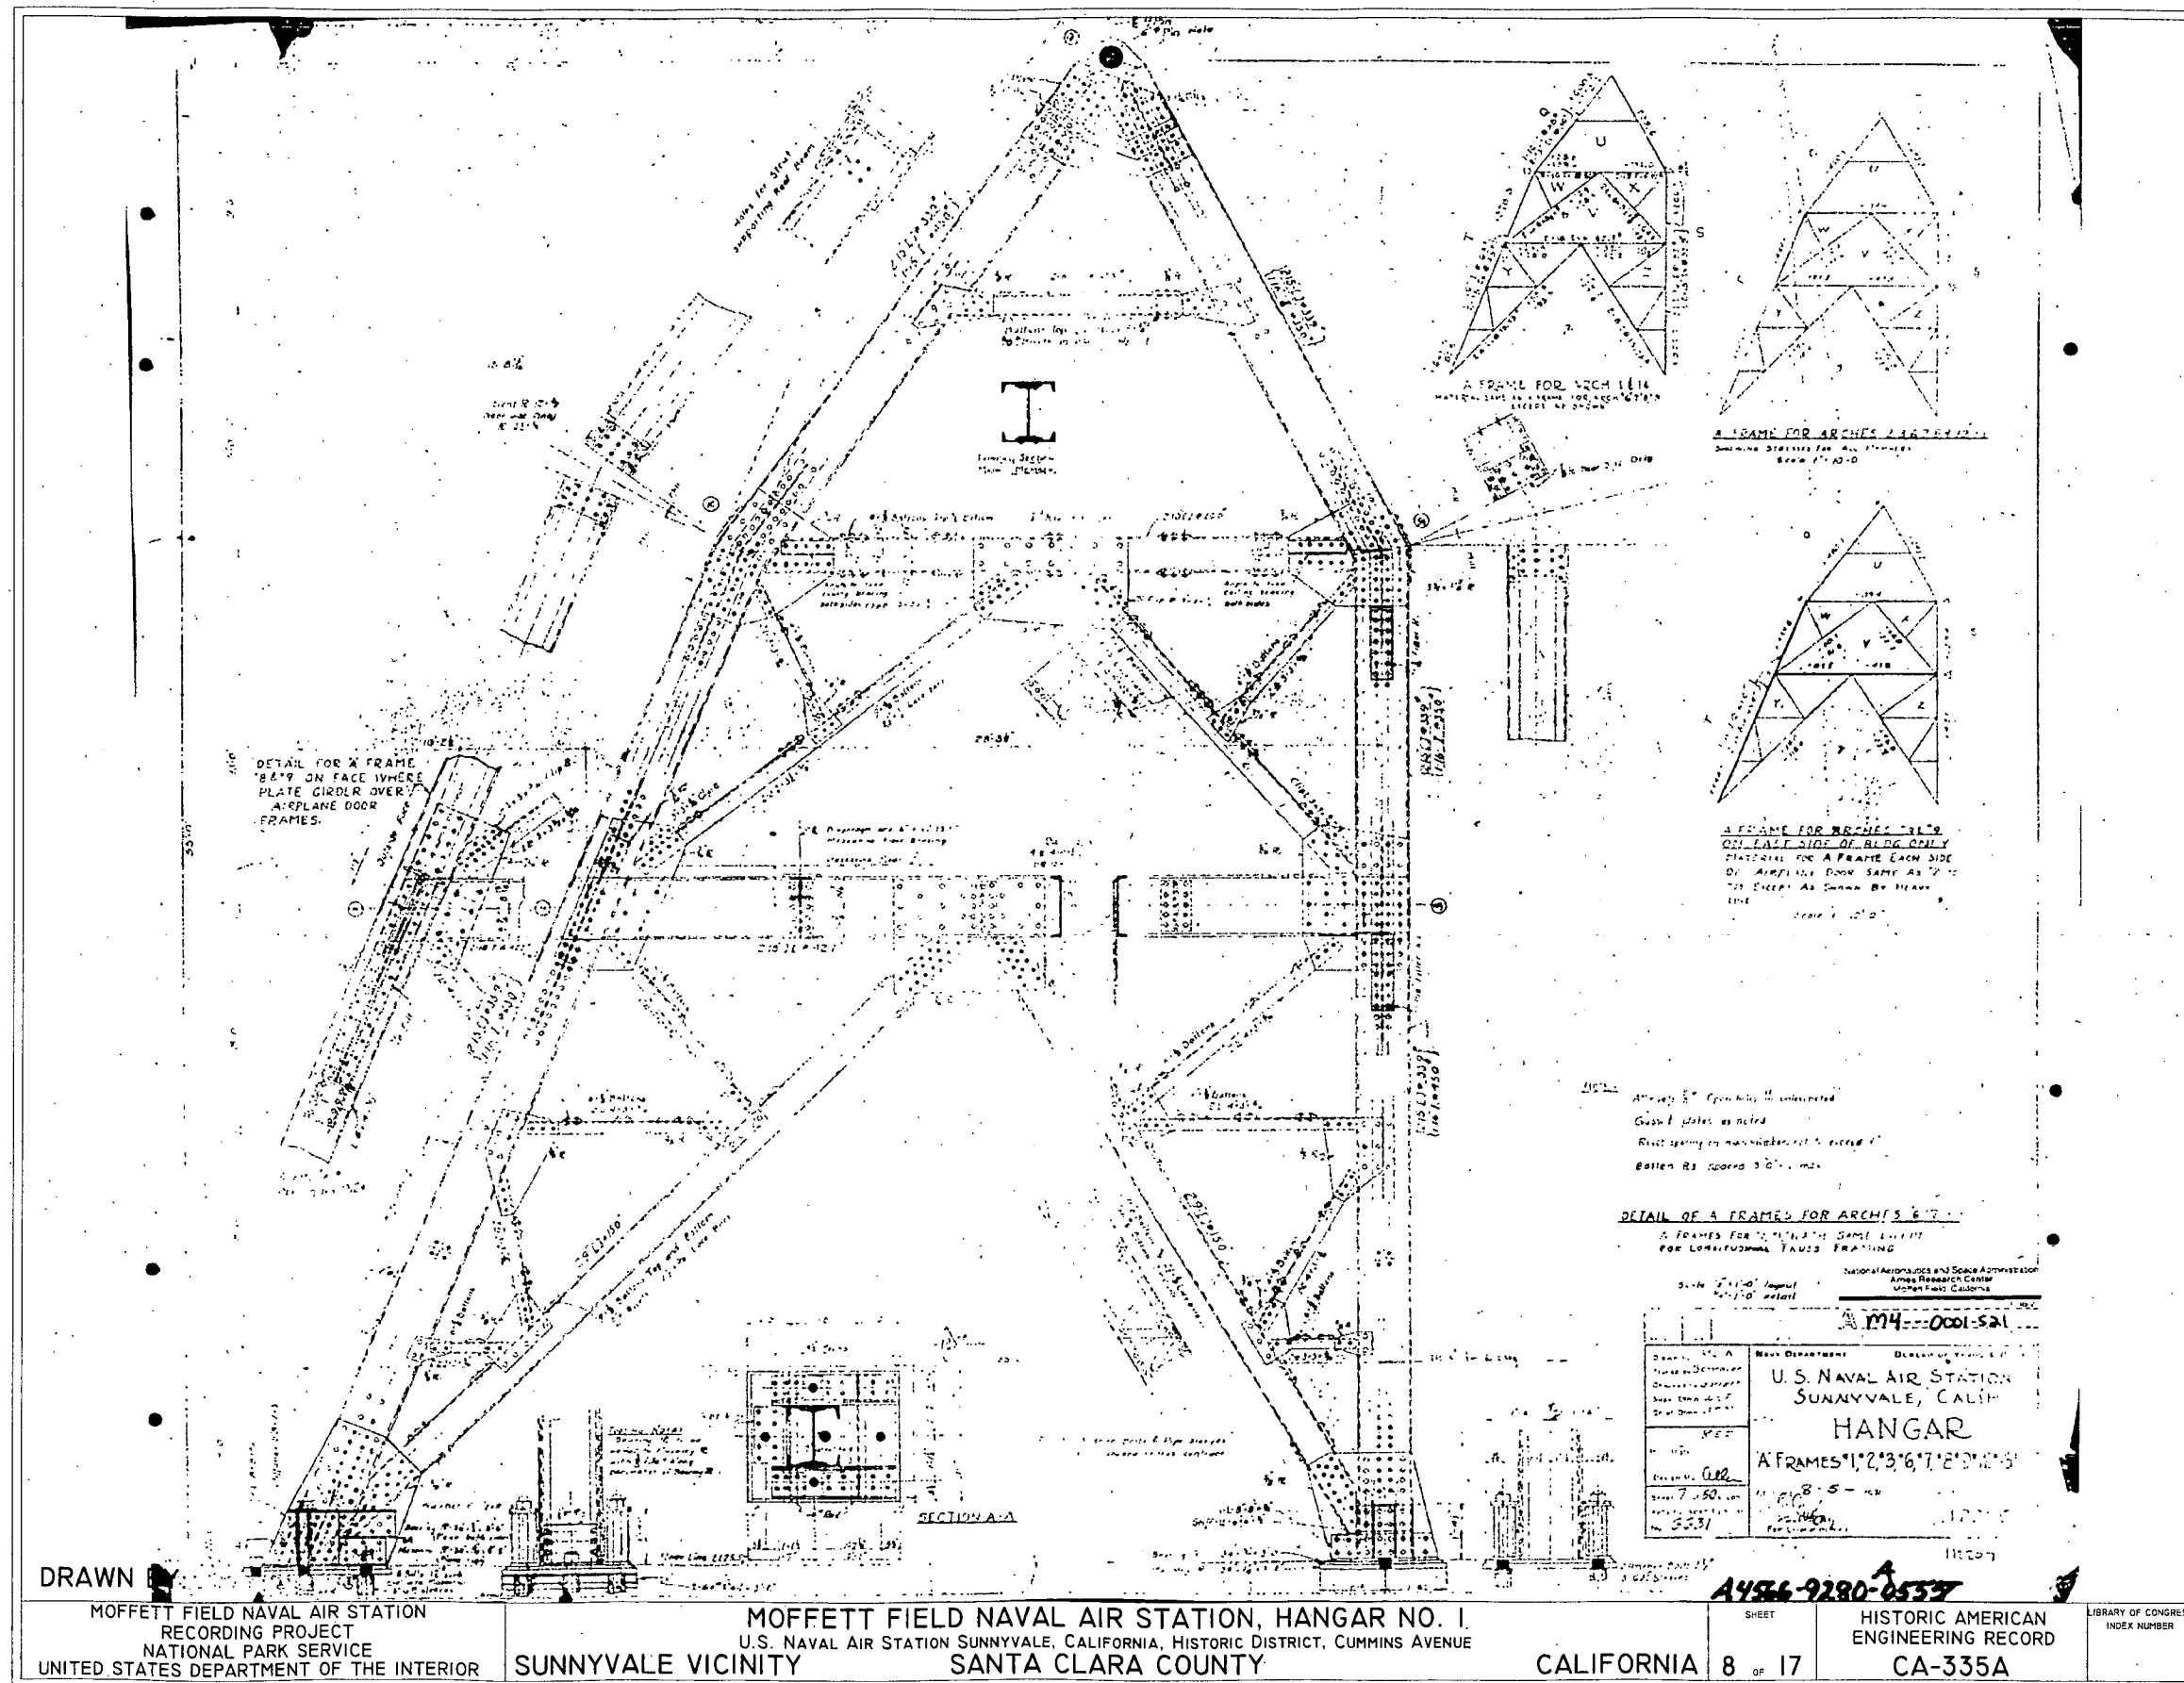

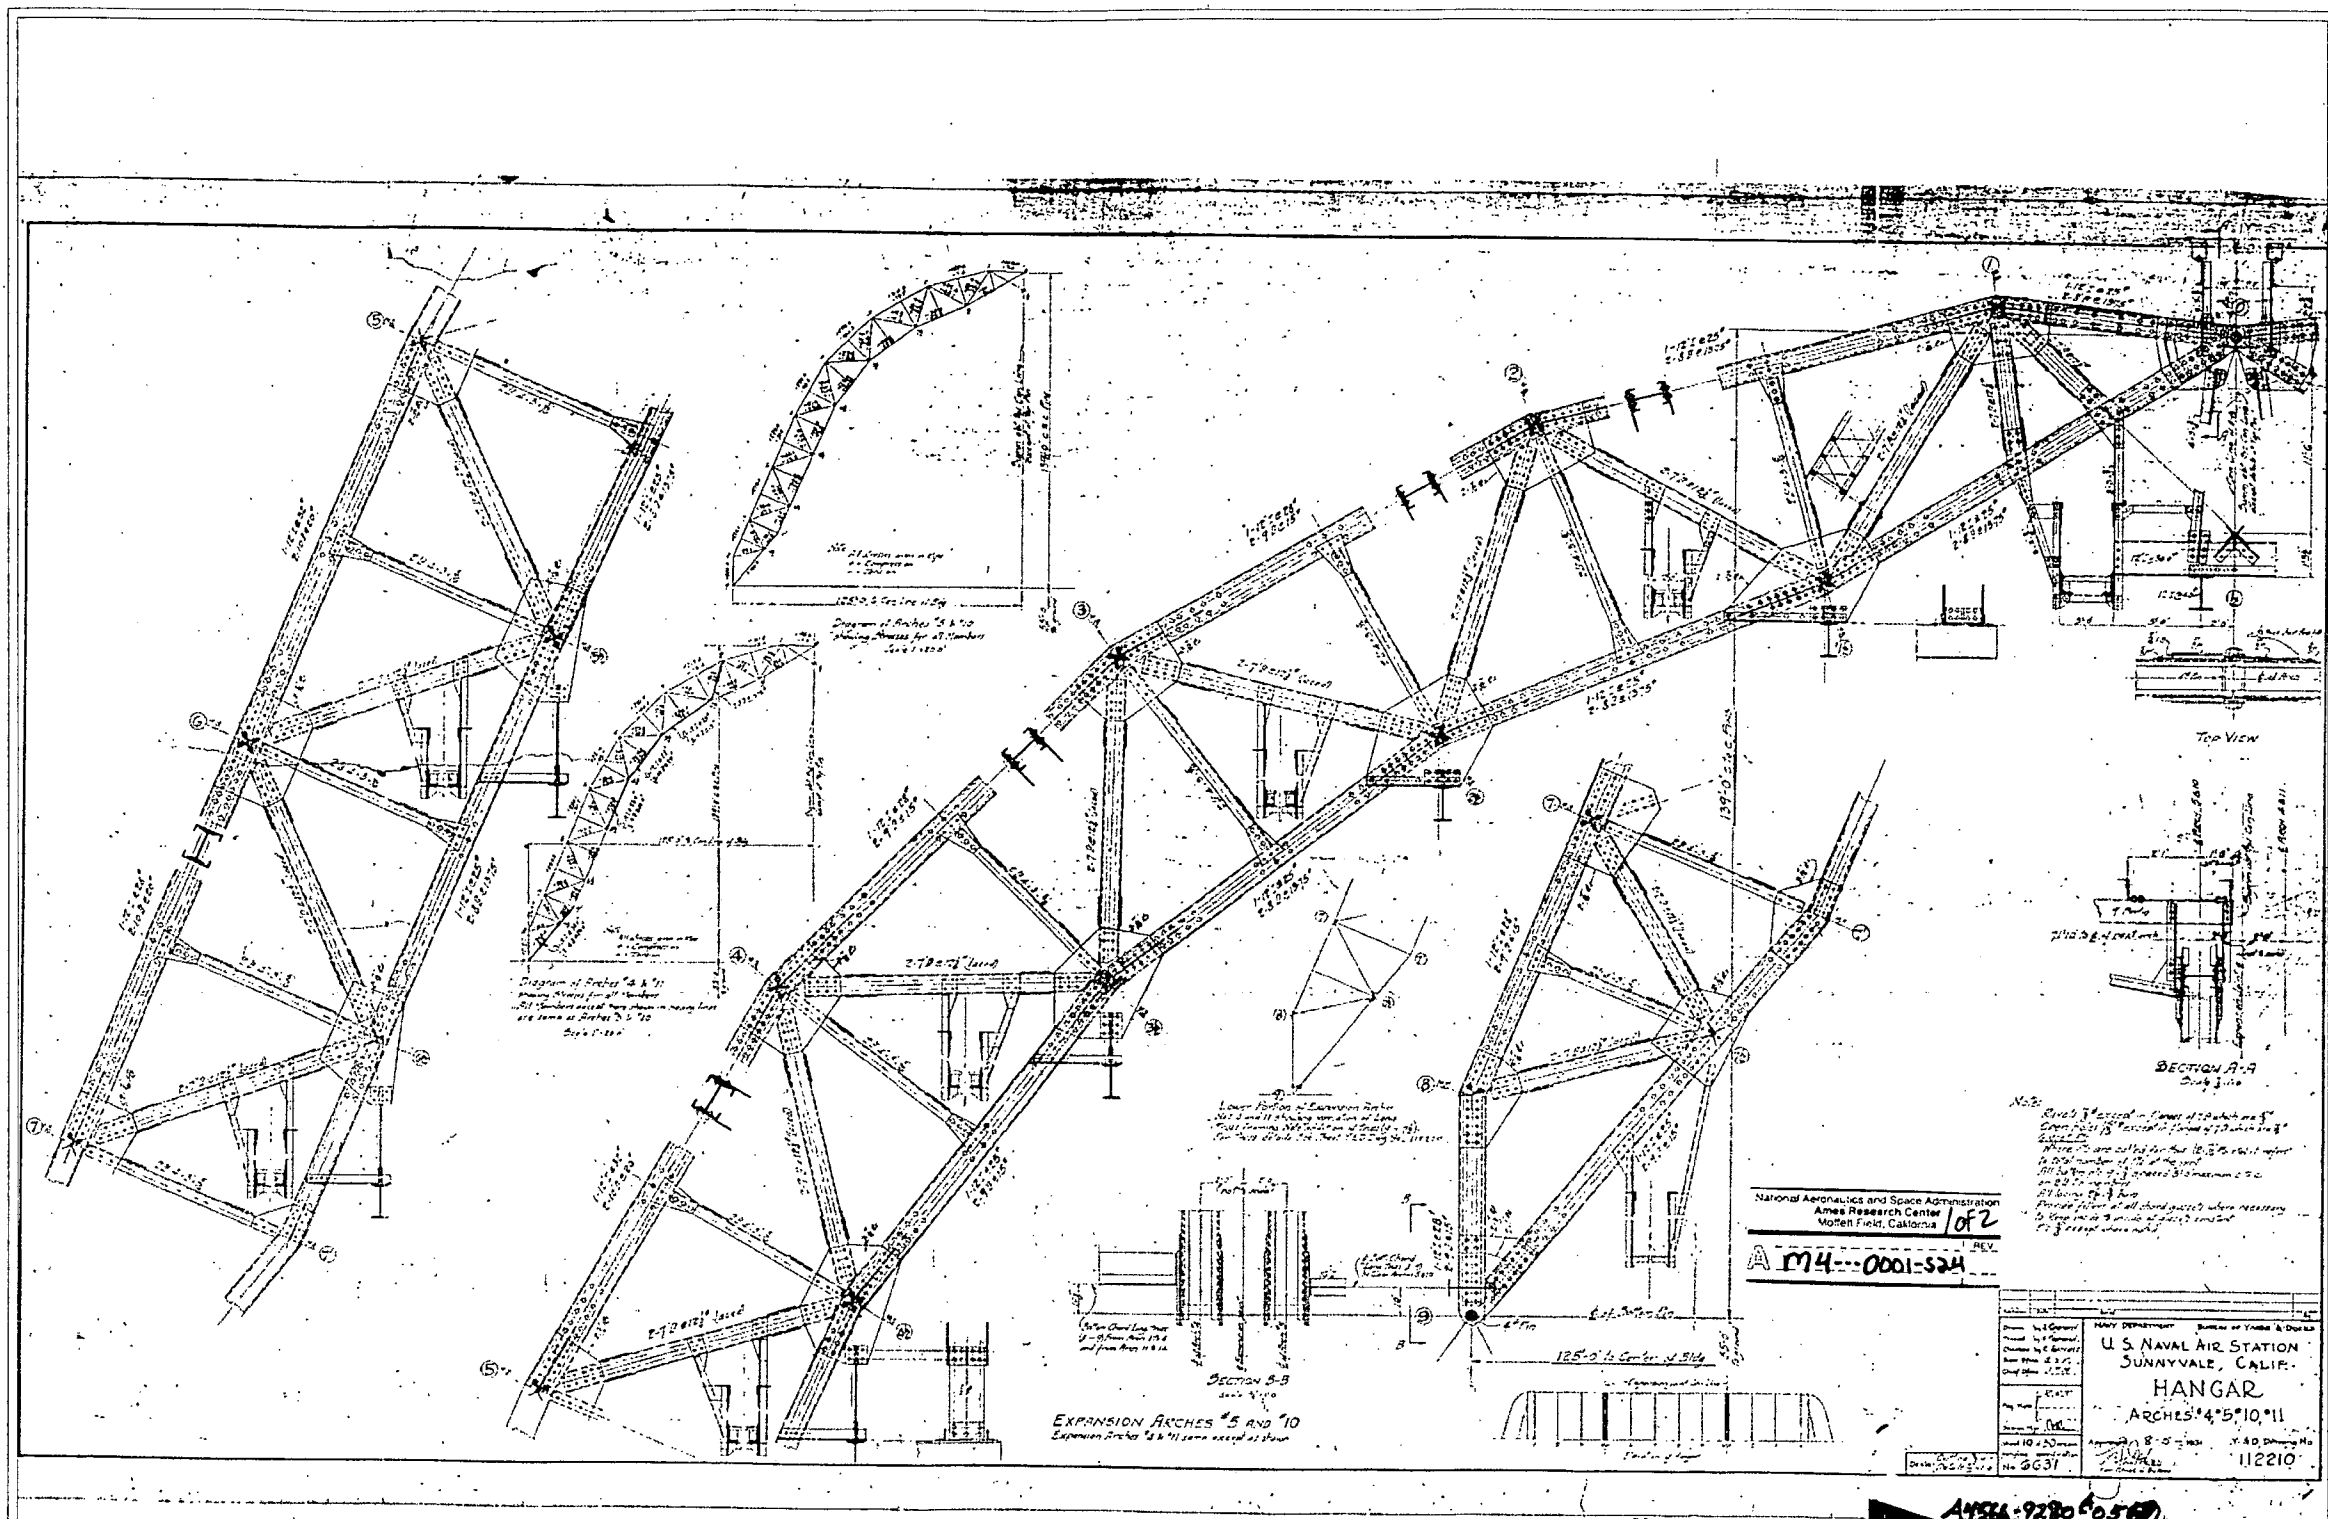

DRAWN BY:


MOFFETT FIELD NAVAL AIR STATION
RECORDING PROJECT
NATIONAL PARK SERVICE
UNITED STATES DEPARTMENT OF THE INTERIOR

MOFFETT FIELD NAVAL AIR STATION, HANGAR NO. 1
U.S. NAVAL AIR STATION SUNNYVALE, CALIFORNIA, HISTORIC DISTRICT, CUMMINS AVENUE
SUNNYVALE VICINITY SANTA CLARA COUNTY








CALIFORNIA 9 OF 17

HISTORIC AMERICAN
ENGINEERING RECORD
CA-335A


LIBRARY OF CONGRESS
INDEX NUMBER

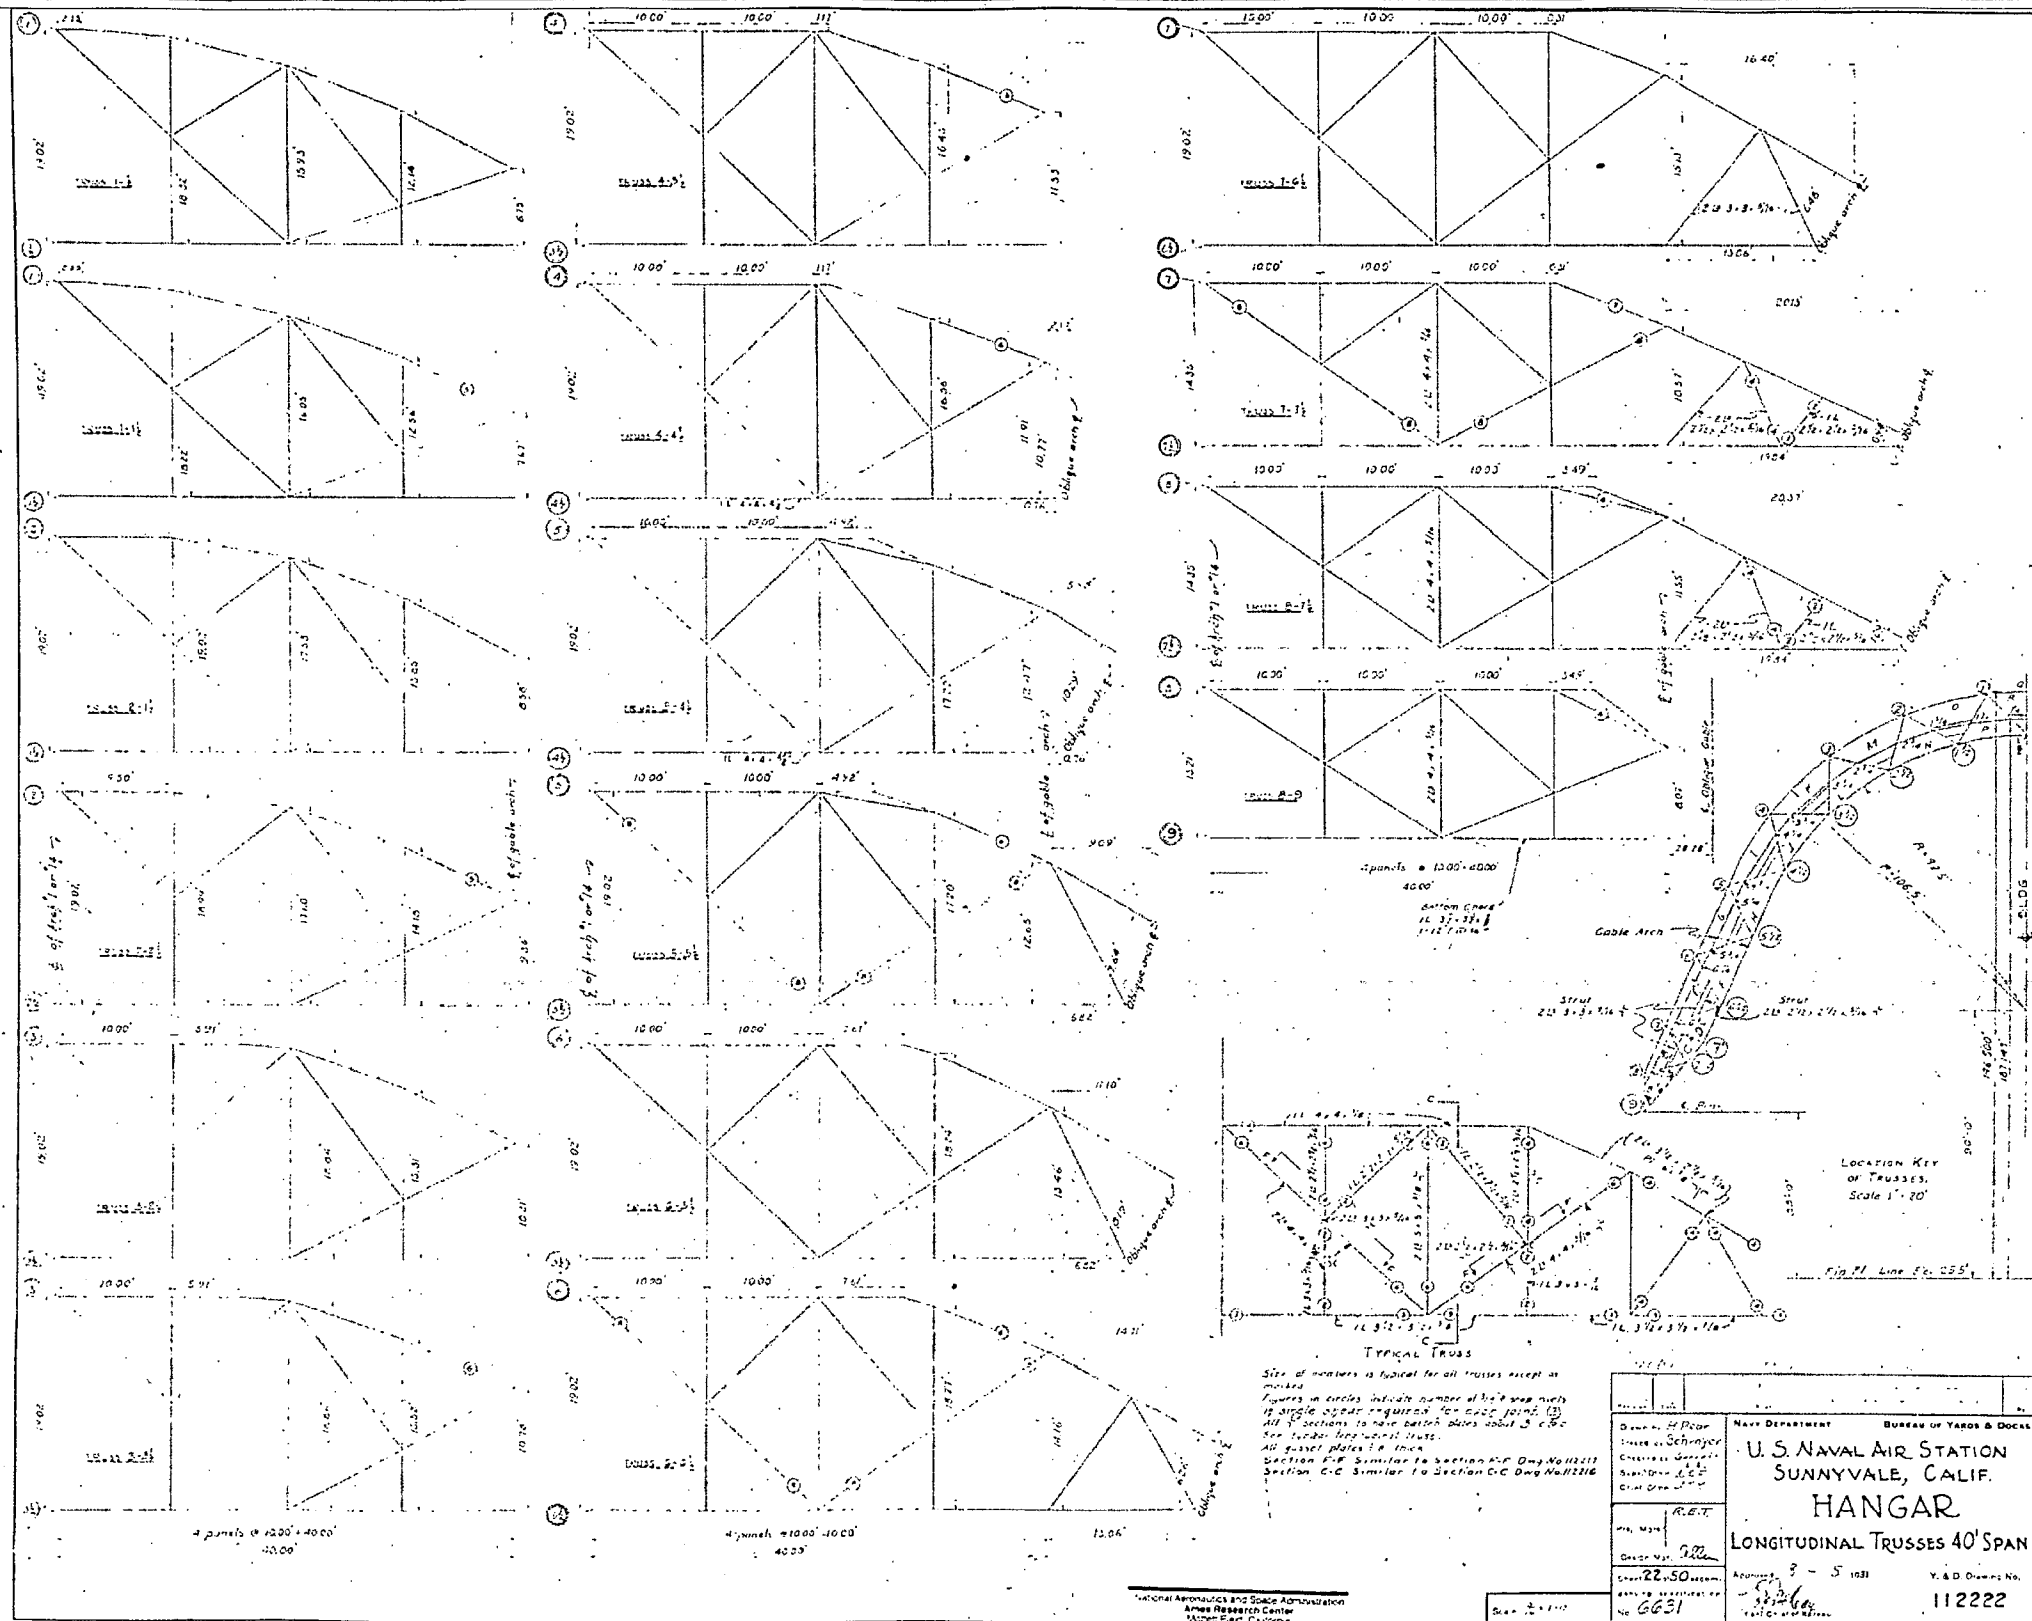

DRAWN BY: MOFFETT FIELD NAVAL AIR STATION RECORDING PROJECT NATIONAL PARK SERVICE UNITED STATES DEPARTMENT OF THE INTERIOR		MOFFETT FIELD NAVAL AIR STATION, HANGAR NO. 1 U.S. NAVAL AIR STATION SUNNYVALE, CALIFORNIA, HISTORIC DISTRICT, CUMMINS AVENUE SUNNYVALE VICINITY SANTA CLARA COUNTY CALIFORNIA		SHEET 10 OF 17	HISTORIC AMERICAN ENGINEERING RECORD CA-335A	LIBRARY OF CONGRESS INDEX NUMBER
--	--	--	--	-------------------	--	-------------------------------------

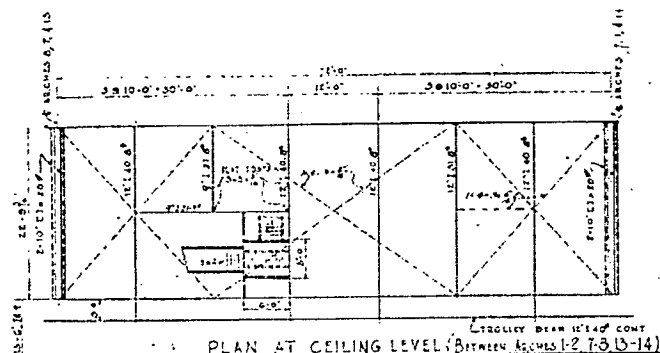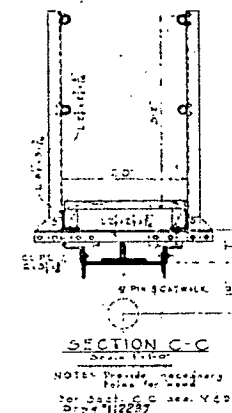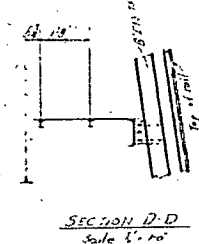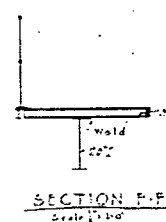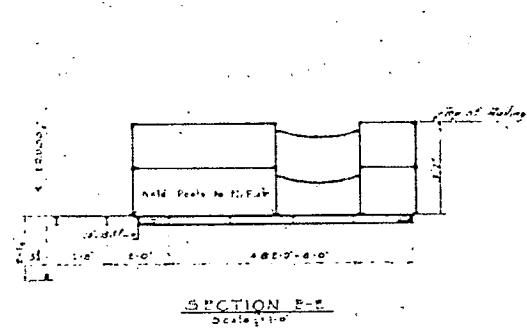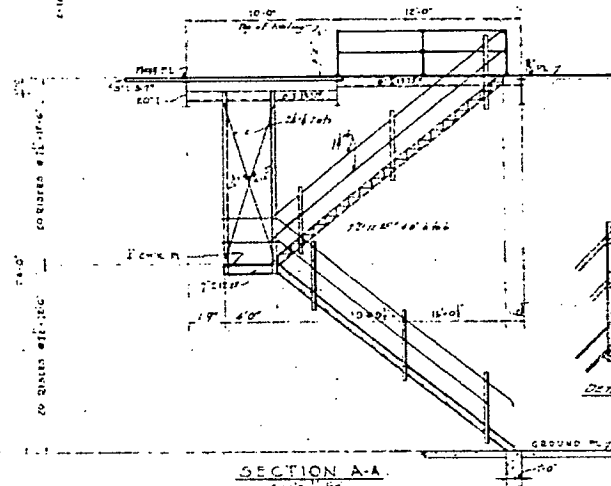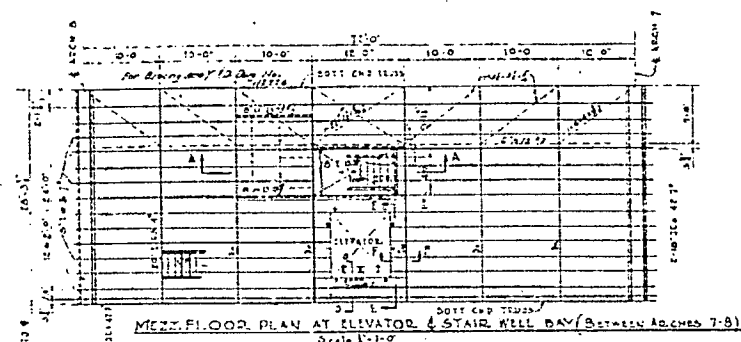


Note: Clearances around Elevator for stairs etc to be determined from approved details of Elevator

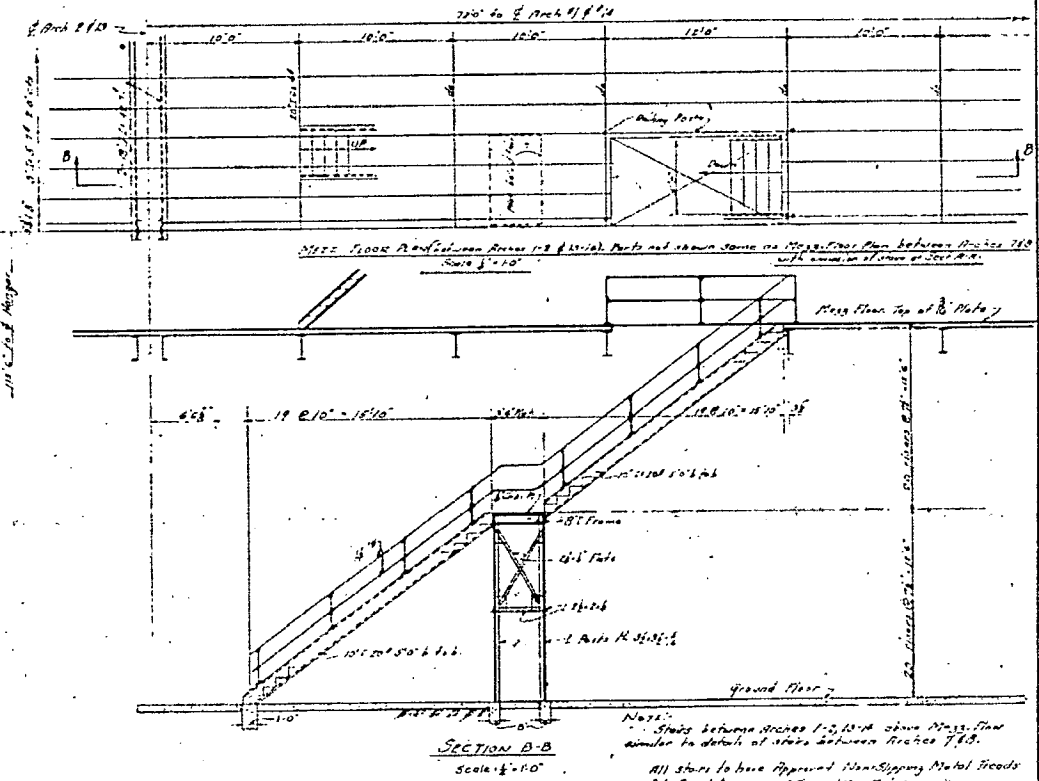

NATIONAL AERONAUTICS AND SPACE ADMINISTRATION Ames Research Center M4-0001-A40		NAVY DEPARTMENT BUREAU OF YARDS & DOCKS U.S. NAVAL AIR STATION SUNNYVALE, CALIF. HANGAR MEZZANINE & CEILING FRAMING AT ELEVATORS & STAIRS 112236
--	--	---

DRAWN BY: MOFFETT FIELD NAVAL AIR STATION RECORDING PROJECT NATIONAL PARK SERVICE UNITED STATES DEPARTMENT OF THE INTERIOR	MOFFETT FIELD NAVAL AIR STATION, HANGAR NO. 1 U.S. NAVAL AIR STATION SUNNYVALE, CALIFORNIA, HISTORIC DISTRICT, CUMMINS AVENUE SUNNYVALE VICINITY SANTA CLARA COUNTY CALIFORNIA	SHEET 12 OF 17	HISTORIC AMERICAN ENGINEERING RECORD CA-335A	LIBRARY OF CONGRESS INDEX NUMBER
--	--	-------------------	--	-------------------------------------

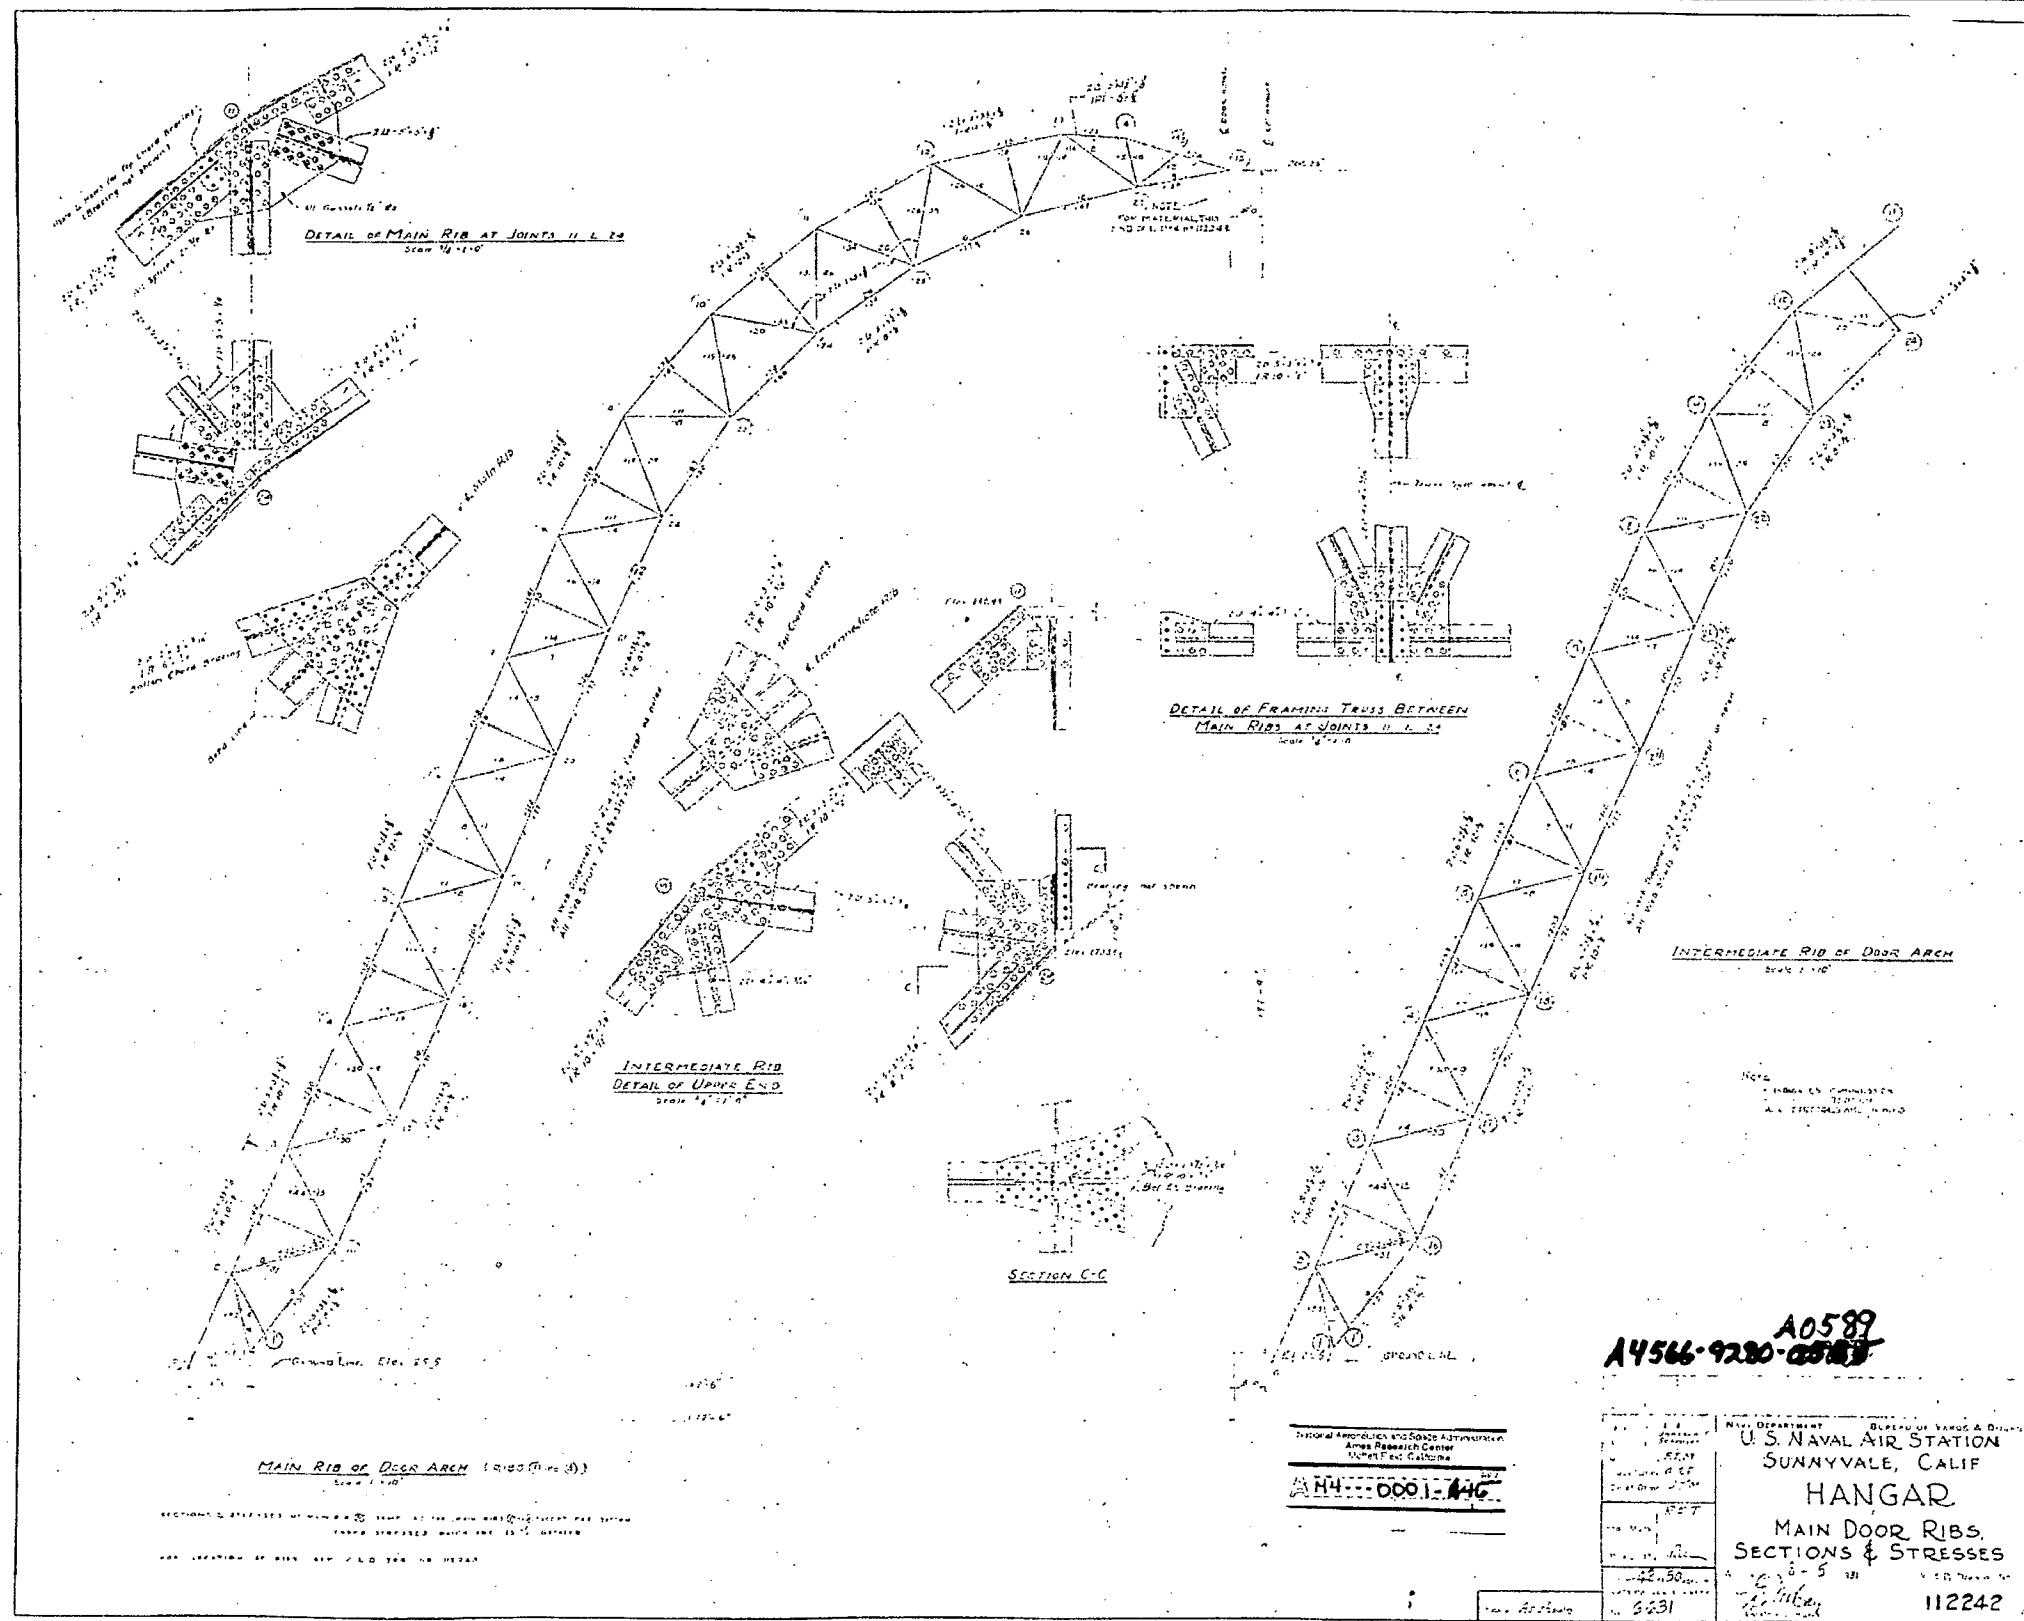

A0589
A4566-9280-0589

REPRODUCED BY THE NATIONAL ARCHIVES
FROM THE ORIGINAL DRAWING
A4566-9280-0589

U.S. NAVAL AIR STATION SUNNYVALE, CALIF	
HANGAR	
MAIN DOOR RIBS	
SECTIONS & STRESSES	
112242	

DRAWN BY:


MOFFETT FIELD NAVAL AIR STATION
RECORDING PROJECT
NATIONAL PARK SERVICE
UNITED STATES DEPARTMENT OF THE INTERIOR

MOFFETT FIELD NAVAL AIR STATION, HANGAR NO. 1
U.S. NAVAL AIR STATION SUNNYVALE, CALIFORNIA, HISTORIC DISTRICT, CUMMINS AVENUE
SUNNYVALE VICINITY SANTA CLARA COUNTY

1202-45-46
SHEET 13 OF 17

HISTORIC AMERICAN
ENGINEERING RECORD
CA-335A

LIBRARY OF CONGRESS
INDEX NUMBER

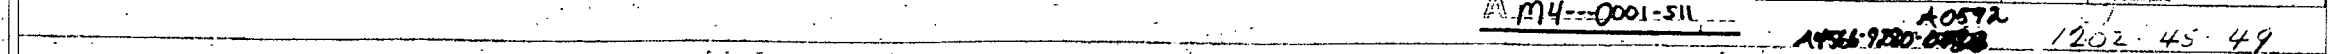


MOFFETT FIELD NAVAL AIR STATION
RECORDING PROJECT
NATIONAL PARK SERVICE
UNITED STATES DEPARTMENT OF THE INTERIOR

MOFFETT FIELD NAVAL AIR STATION, HANGAR NO. 1 U.S. NAVAL AIR STATION SUNNYVALE, CALIFORNIA, HISTORIC DISTRICT, CUMMINS AVENUE SUNNYVALE VICINITY SANTA CLARA COUNTY	
--	--

CALIFORNIA 14 OF 17

HISTORIC AMERICAN
ENGINEERING RECORD
CA-335A

LIBRARY OF CONGRESS INDEX NUMBER

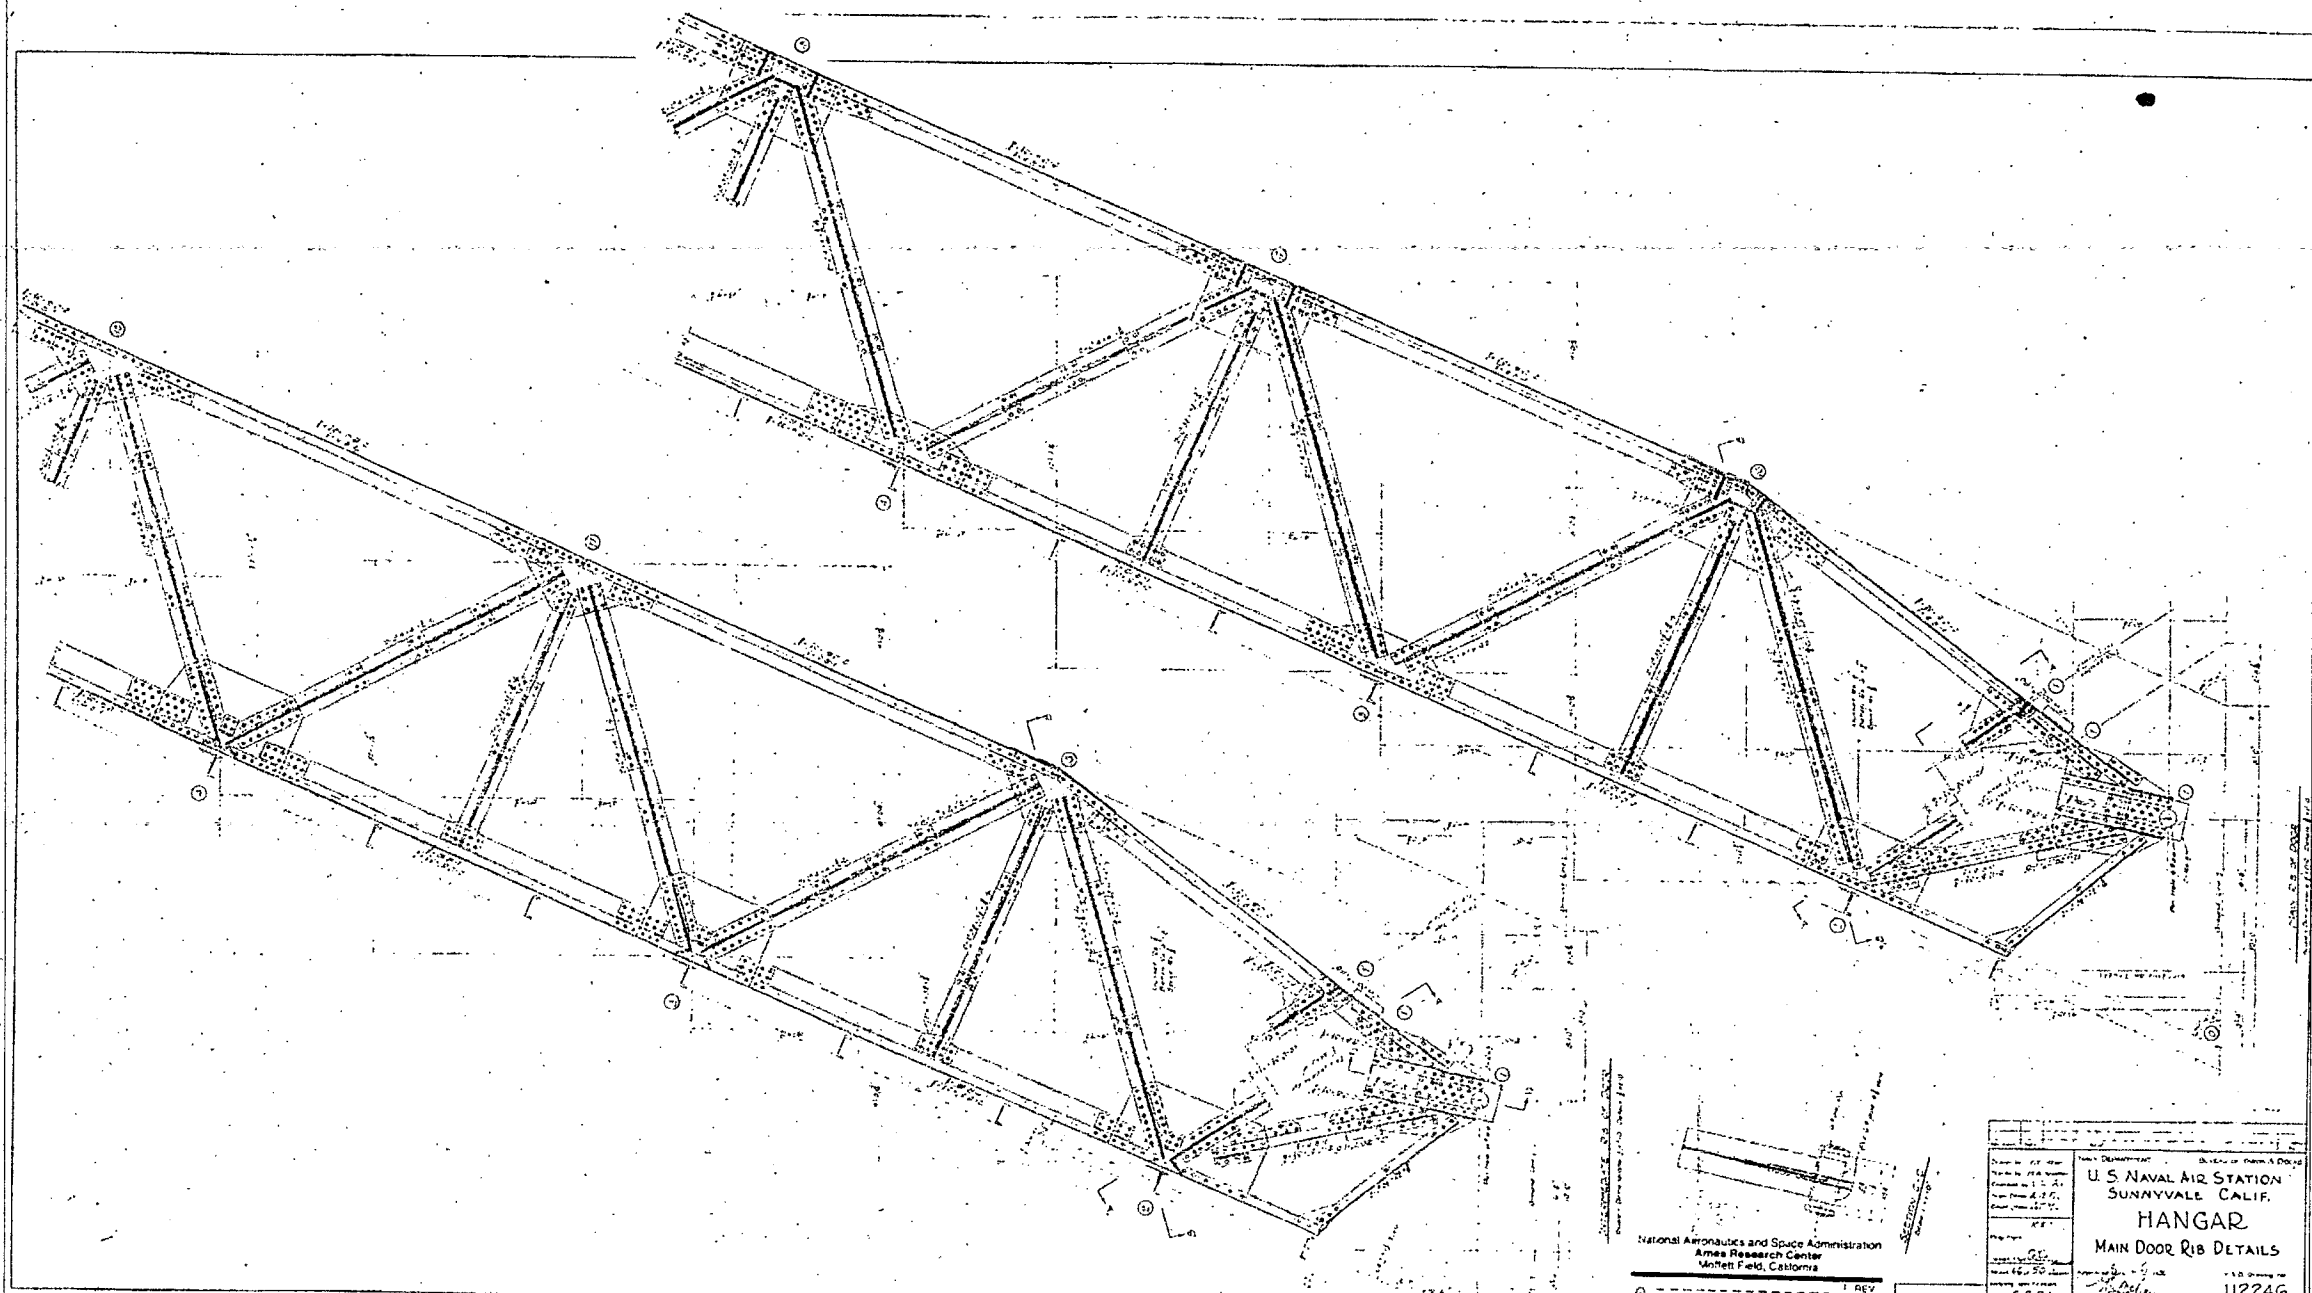

U.S. NAVAL AIR STATION SUNNYVALE, CALIF. HANGAR NO. 1 MAIN DOOR RIB DETAILS	
6631	112246

A 174--0001-S.12
 1202-45-50

DRAWN BY:


MOFFETT FIELD NAVAL AIR STATION
 RECORDING PROJECT
 NATIONAL PARK SERVICE
 UNITED STATES DEPARTMENT OF THE INTERIOR

MOFFETT FIELD NAVAL AIR STATION, HANGAR NO. 1
 U.S. NAVAL AIR STATION SUNNYVALE, CALIFORNIA, HISTORIC DISTRICT, CUMMINS AVENUE
 SANTA CLARA COUNTY
 SUNNYVALE VICINITY

SHEET
 15 OF 17

HISTORIC AMERICAN
 ENGINEERING RECORD
 CA-335A

LIBRARY OF CONGRESS
 INDEX NUMBER

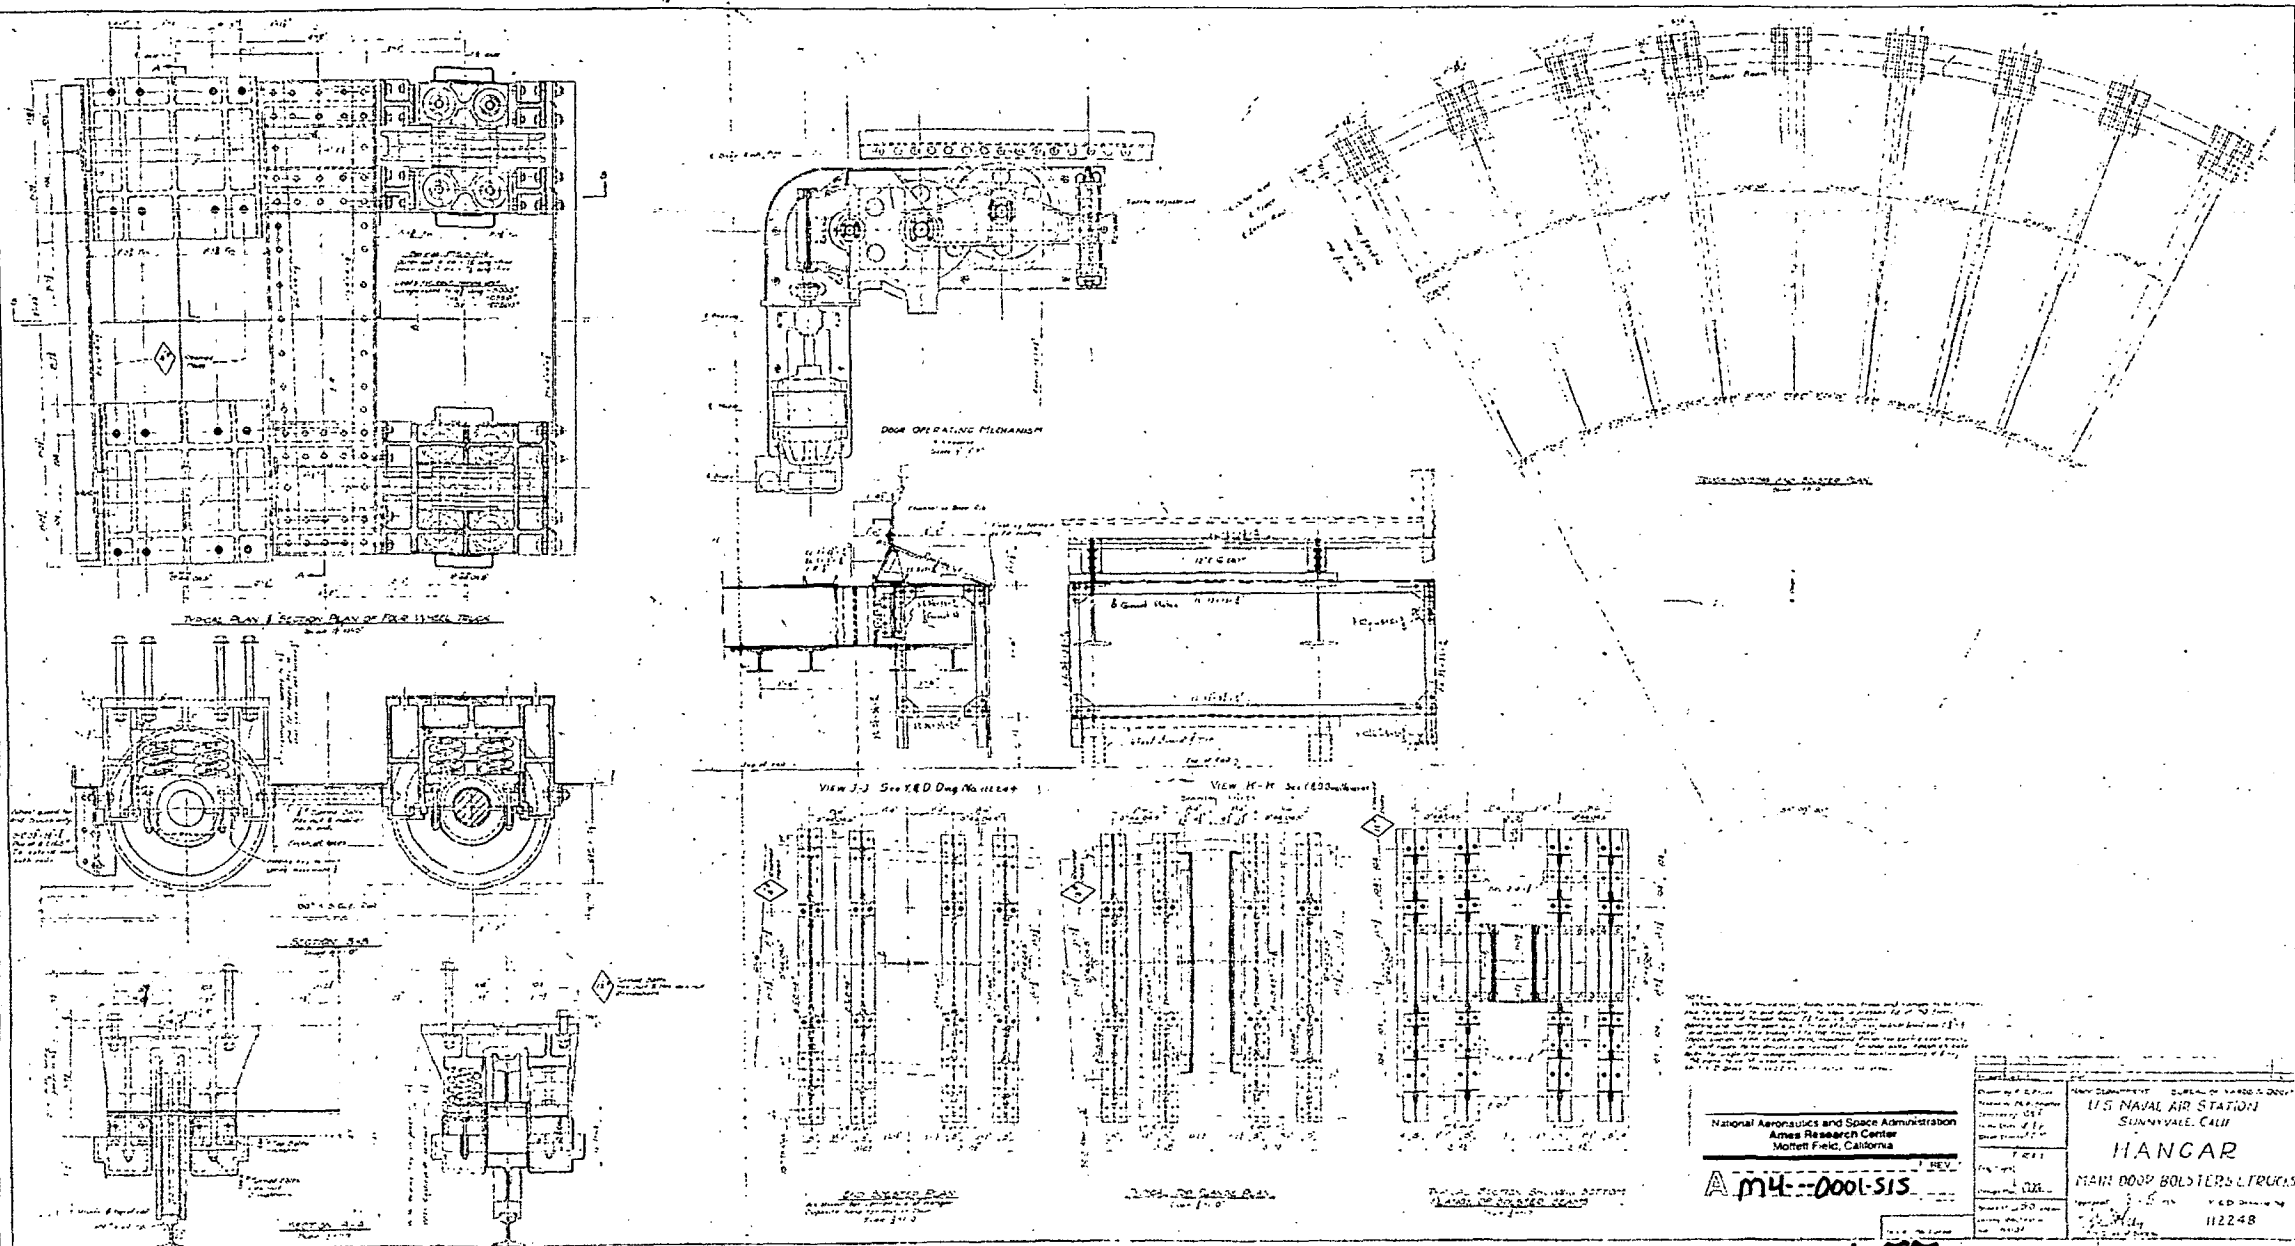

A956-9280-1052 1202-45 52

DRAWN BY:


MOFFETT FIELD NAVAL AIR STATION
RECORDING PROJECT
NATIONAL PARK SERVICE
UNITED STATES DEPARTMENT OF THE INTERIOR

MOFFETT FIELD NAVAL AIR STATION, HANGAR NO. 1
U.S. NAVAL AIR STATION SUNNYVALE, CALIFORNIA, HISTORIC DISTRICT, CUMMINS AVENUE
SUNNYVALE VICINITY SANTA CLARA COUNTY

CALIFORNIA 16 OF 17

HISTORIC AMERICAN
ENGINEERING RECORD
CA-335A

LIBRARY OF CONGRESS
INDEX NUMBER

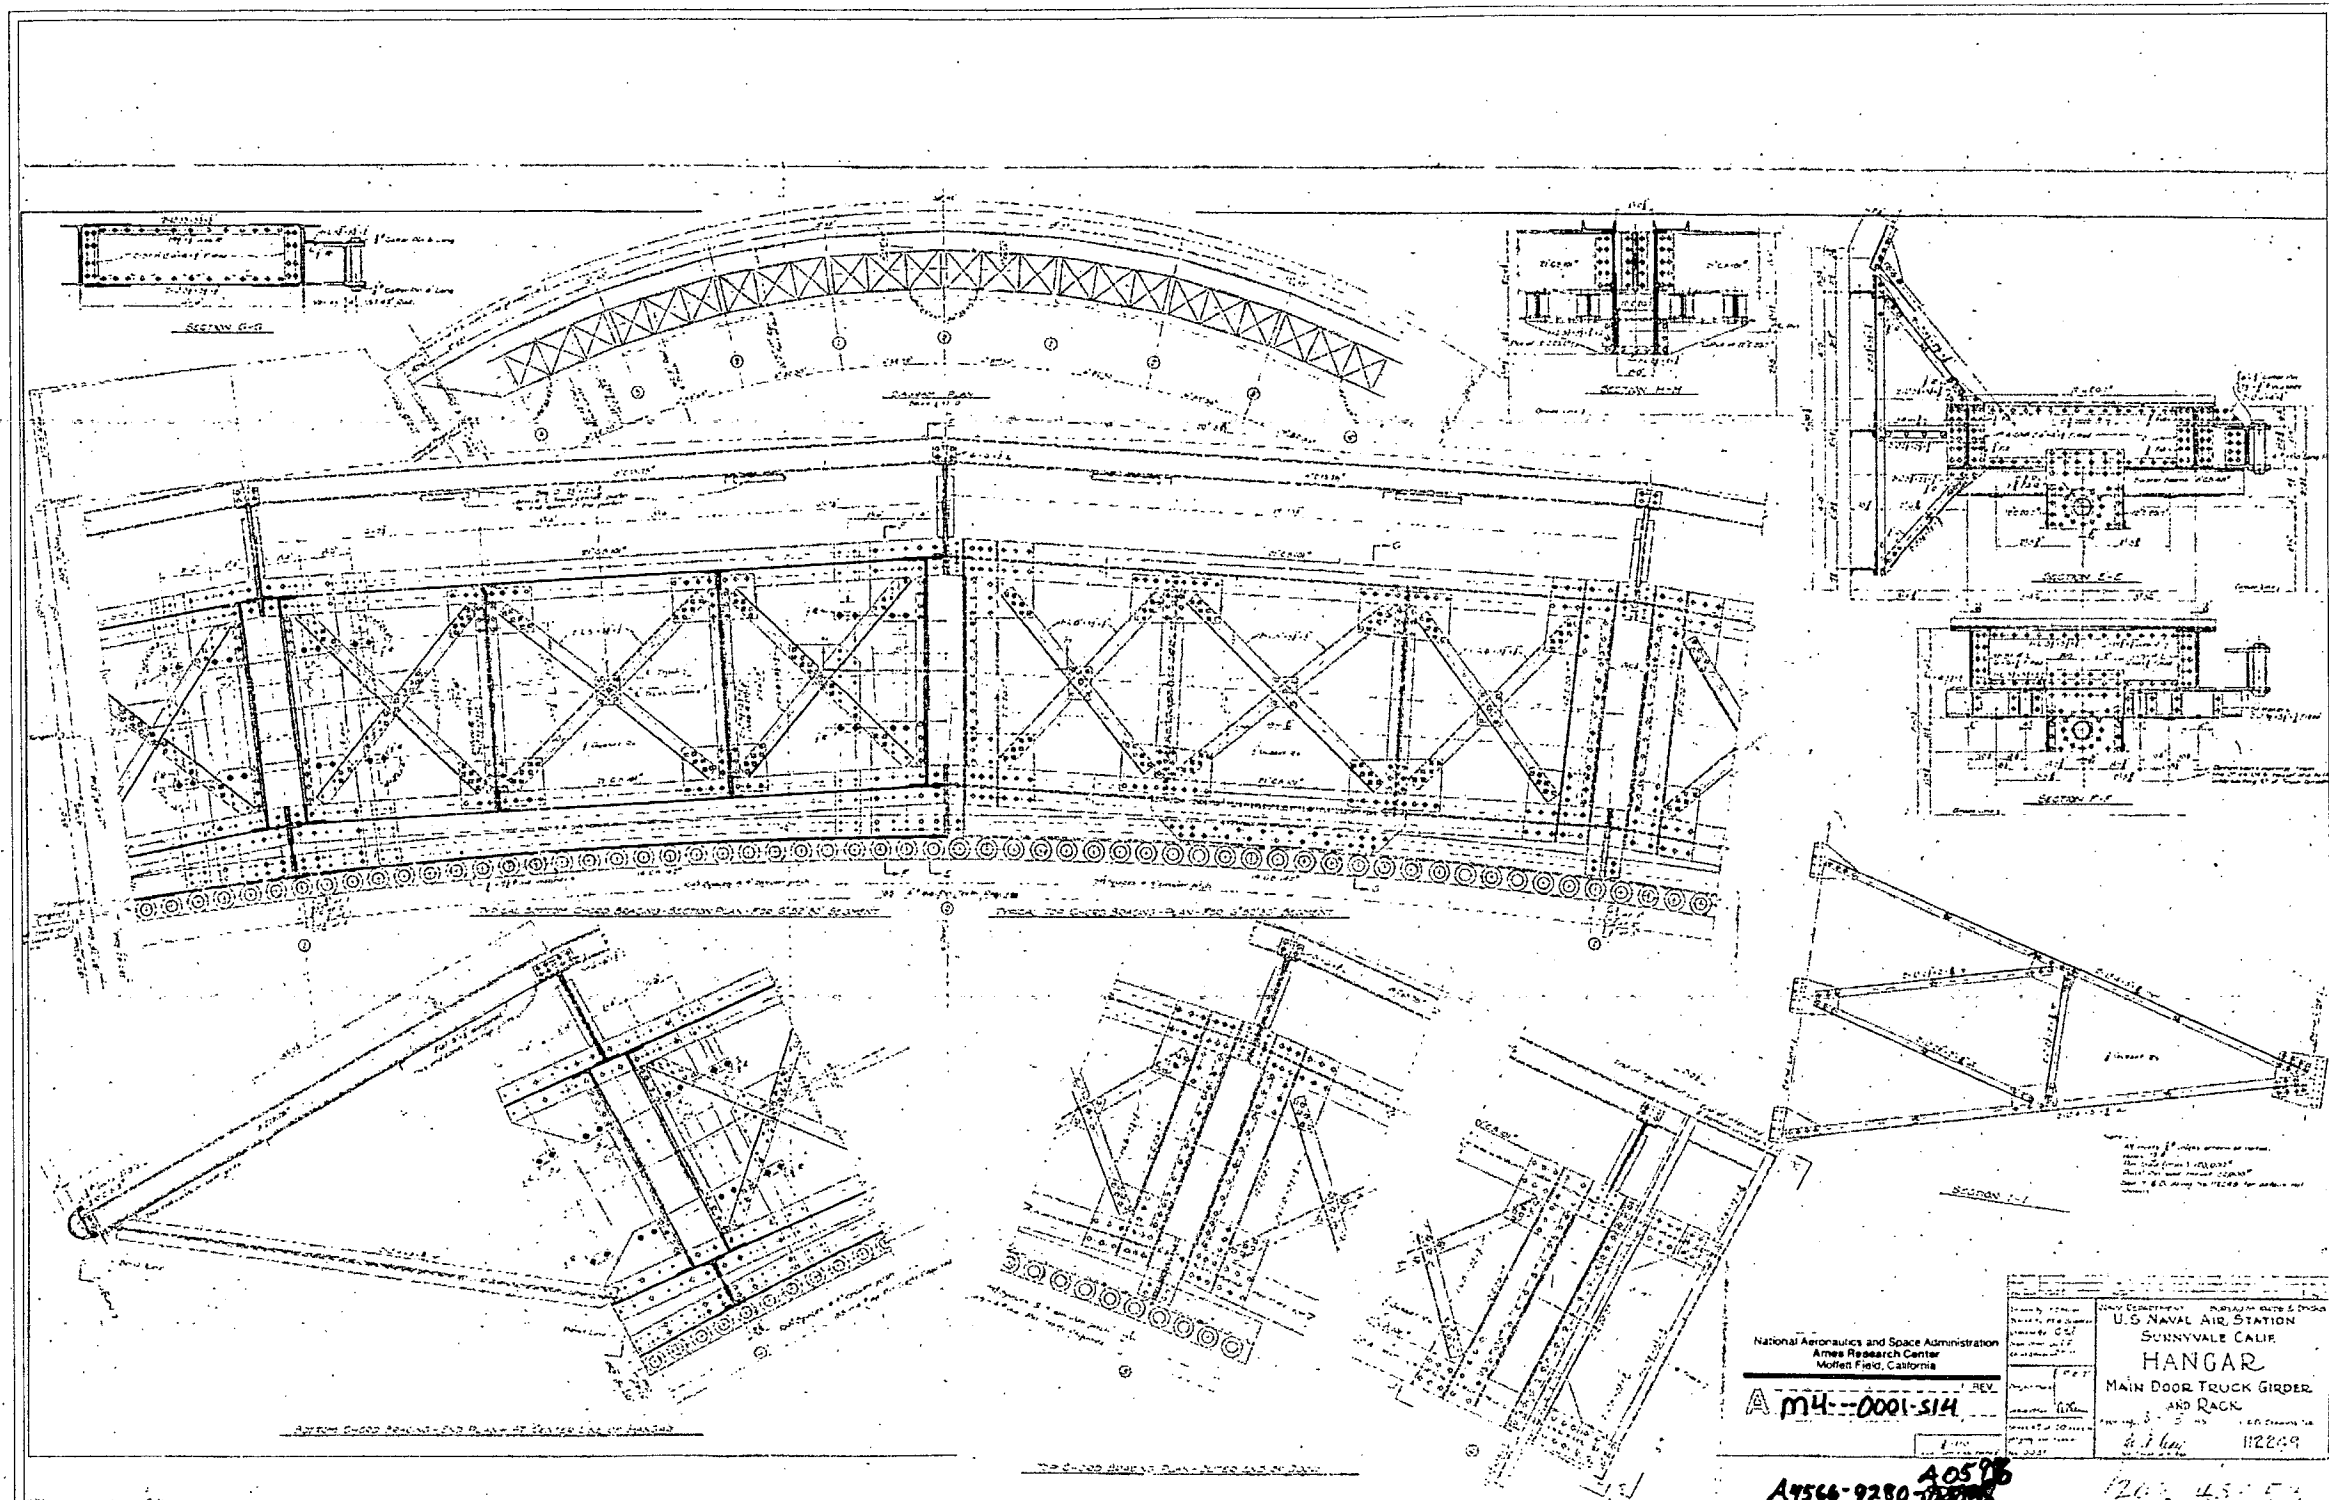

National Aeronautics and Space Administration Ames Research Center Moffett Field, California		U.S. NAVAL AIR STATION SUNNYVALE CALIF. HANGAR MAIN DOOR TRUCK GIRDER AND RACK	
A 14-0001-514		112249	
A7566-9280-12578		1202 45-54	

DRAWN BY:

MOFFETT FIELD NAVAL AIR STATION
RECORDING PROJECT
NATIONAL PARK SERVICE
UNITED STATES DEPARTMENT OF THE INTERIOR

MOFFETT FIELD NAVAL AIR STATION, HANGAR NO. 1
U.S. NAVAL AIR STATION SUNNYVALE, CALIFORNIA, HISTORIC DISTRICT, CUMMINS AVENUE
SUNNYVALE VICINITY SANTA CLARA COUNTY

CALIFORNIA 17 OF 17

HISTORIC AMERICAN
ENGINEERING RECORD
CA-335A

LIBRARY OF CONGRESS
INDEX NUMBER